



STATE OF NORTH CAROLINA
DIVISION OF HIGHWAYS

METRIC
ALL DIMENSIONS IN
THESE PLANS ARE IN METERS
AND/OR MILLIMETERS
UNLESS OTHERWISE SHOWN

T.I.P. NO.	SHEET NO.
R-513C	UC-1

**UTILITY CONSTRUCTION PLANS
ROBESON COUNTY**

**LOCATION: US 74 FROM WEST OF SR 1164 TO EAST OF NC 41
TYPE OF WORK: UTILITY RELOCATION**

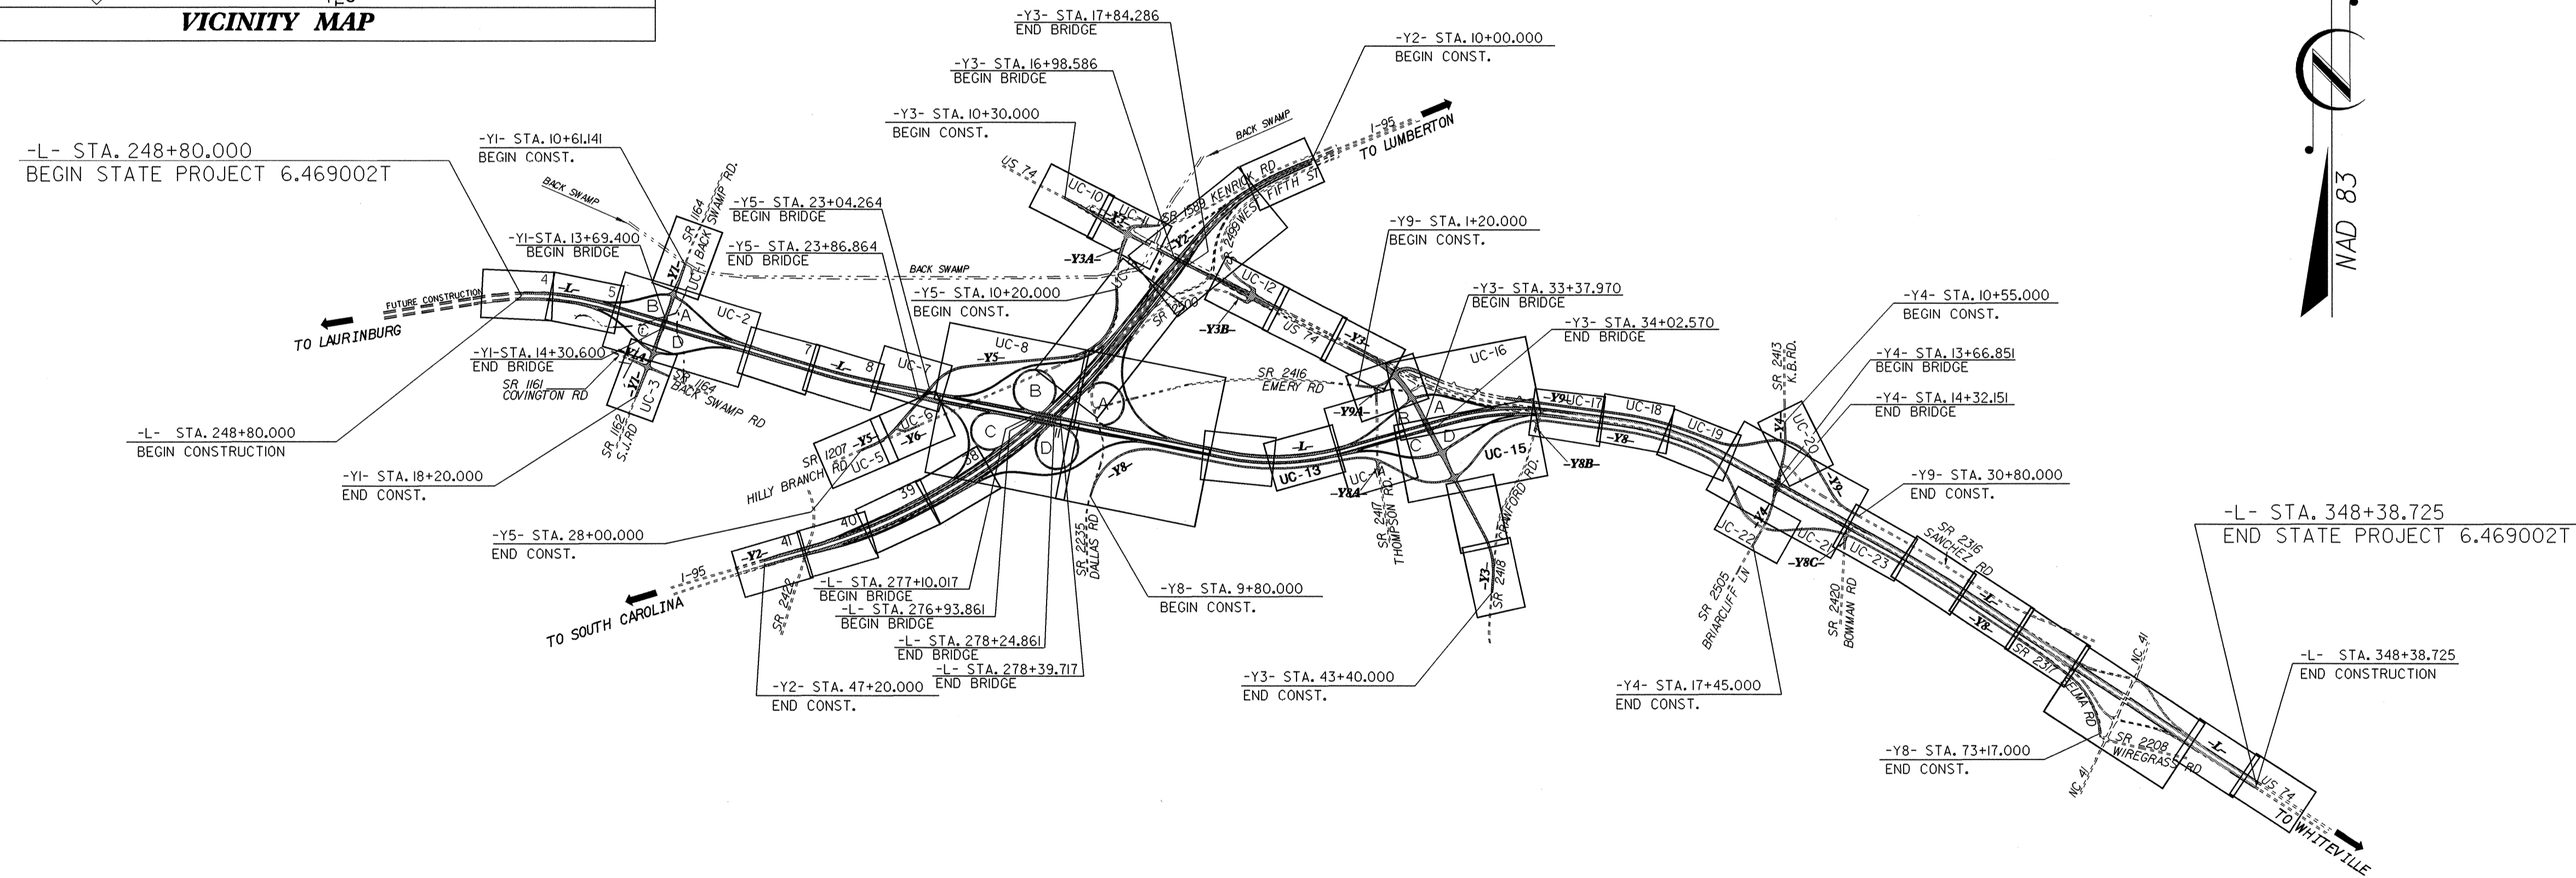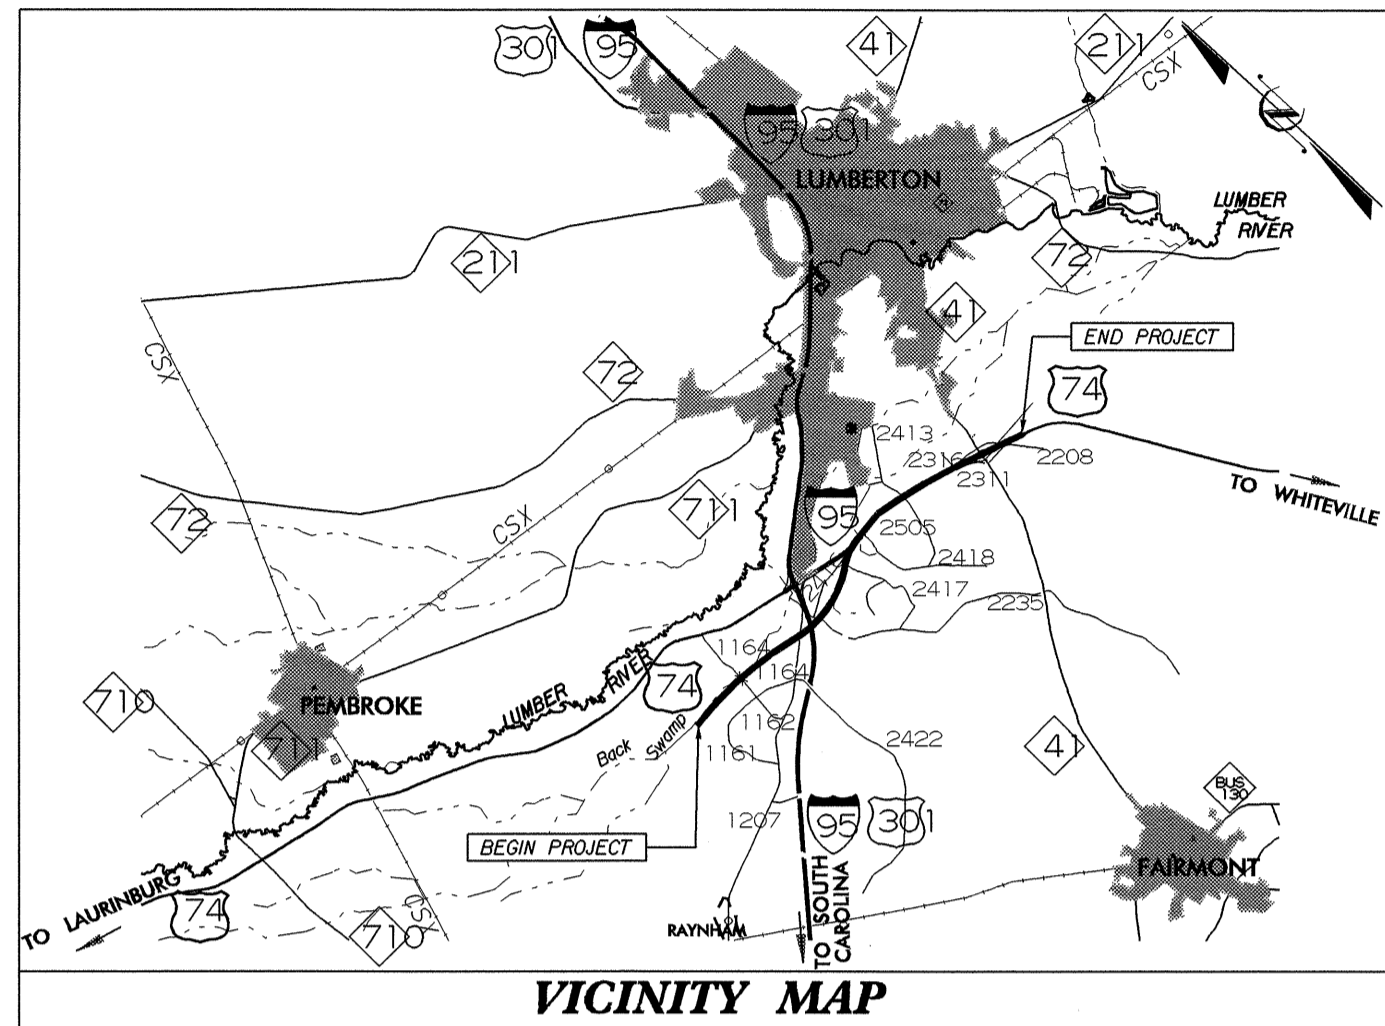

TIP: R-513C

NCDOT CONTACT:
Ms. C.S. HOUSER, P.E.
ENGINEERING COORDINATOR

THIS IS A CONTROLLED-ACCESS PROJECT
WITH ACCESS BEING LIMITED TO INTERCHANGES

INDEX OF SHEETS	
SHEET NO.	DESCRIPTION
UC-1	TITLE SHEET
UC-2 THRU UC-23	UTILITY CONSTRUCTION PLAN SHEETS
UC-24	UTILITY DETAIL SHEET

WATER AND SEWER OWNERS ON PROJECT
(1) WATER-ROBESON COUNTY PUBLIC WORKS
(2) WATER-CITY OF LUMBERTON

SEAL
NORTH CAROLINA
PROFESSIONAL
ENGINEER
RONALD B. WILKINS
10157
8/25/04

PREPARED IN THE OFFICE OF:
**DIVISION OF HIGHWAYS
DESIGN SERVICES
UTILITY SECTION**
1591 MAIL SERVICES CENTER
RALEIGH NC 27699-1591
PHONE (919) 250-4128
FAX (919) 250-4119

Roger Worthington, P.E. UTILITIES SECTION ENGINEER
R. B. WILKINS, P.E. UTILITIES SQUAD LEADER PROJECT ENGINEER
STEVE GOBOLD UTILITIES PROJECT DESIGNER