
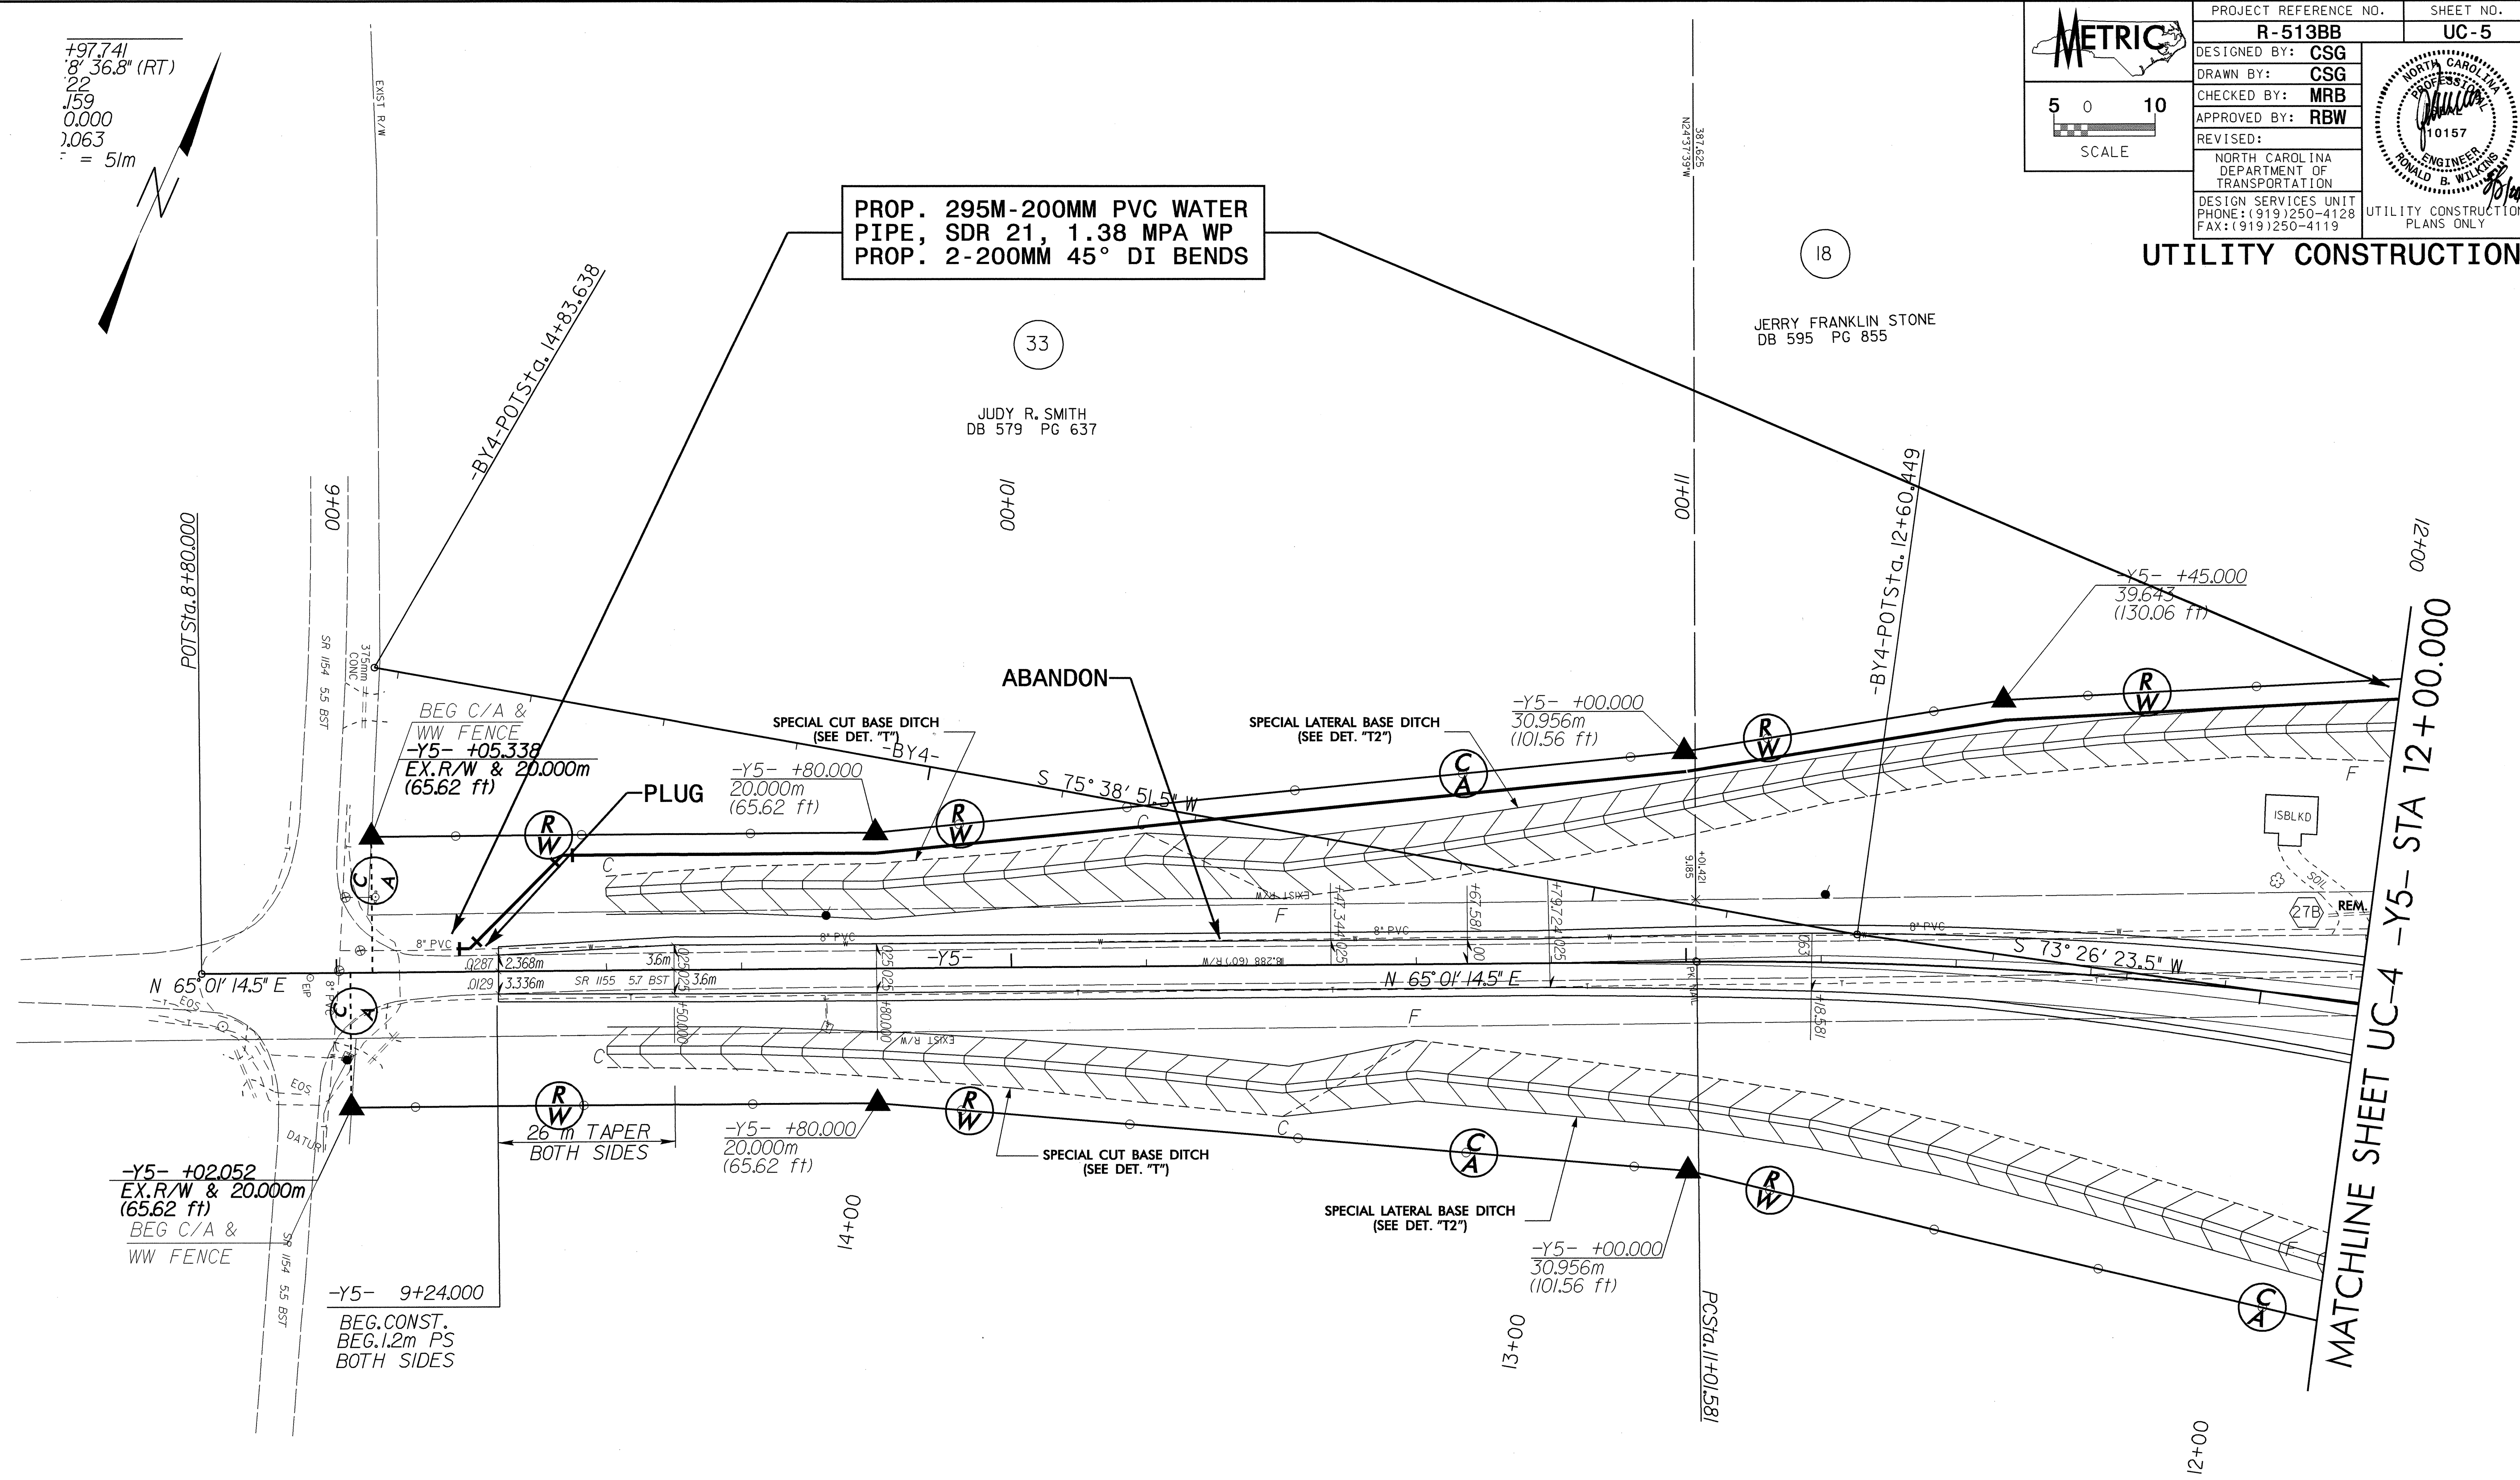
 5 0 10 SCALE	PROJECT REFERENCE NO.	SHEET NO.
	R-513BB	UC-5
	DESIGNED BY: CSG	
	DRAWN BY: CSG	
	CHECKED BY: MRB	
	APPROVED BY: RBW	
	REVISED:	
	NORTH CAROLINA DEPARTMENT OF TRANSPORTATION DESIGN SERVICES UNIT PHONE: (919)250-4128 FAX: (919)250-4119	
	 UTILITY CONSTRUCTION PLANS ONLY	

+97.741
 8' 36.8" (RT)
 22
 .159
 0.000
 1.063
 = 51m

PROP. 295M-200MM PVC WATER PIPE, SDR 21, 1.38 MPA WP
PROP. 2-200MM 45° DI BENDS



18

33

JUDY R. SMITH
DB 579 PG 637

JERRY FRANKLIN STONE
DB 595 PG 855

ABANDON

20

E.W. STONE
DB 893 PG 656

MATCHLINE SHEET UC-4 -Y5- STA 12+00.000

R:\07-FEB-2004\1157-Final\UCP-513bbuc2b.dwg
 11/21/04 10:51 AM
 E:\cadd\dwg\1157-1157.dwg