


 5  SCALE	PROJECT REFERENCE NO.	SHEET NO.
	R-513BB	UC-3
	DESIGNED BY: CSG	
	DRAWN BY: CSG	
	CHECKED BY: MRB	
APPROVED BY: RBW		
REVISED:		
NORTH CAROLINA PROFESSIONAL ENGINEER 10157  RONALD B. WILKINS		
NORTH CAROLINA DEPARTMENT OF TRANSPORTATION		
DESIGN SERVICES UNIT PHONE: (919) 250-4128 FAX: (919) 250-4119		UTILITY CONSTRUCTION PLANS ONLY

UTILITY CONSTRUCTION

**PROP. 337M-200MM PVC WATER PIPE, SDR 21, 1.38 MPA WP
PROP. 2-200MM 45° DI BENDS**

**FOR WATER LINE LOCATION
SEE UTILITY SPECIAL PROVISIONS**

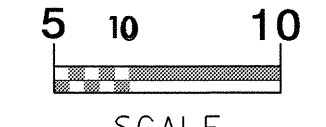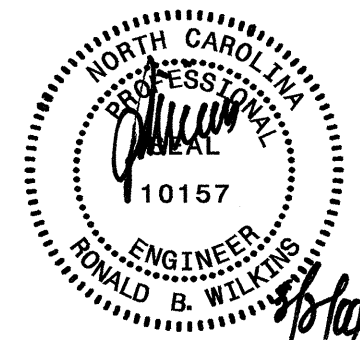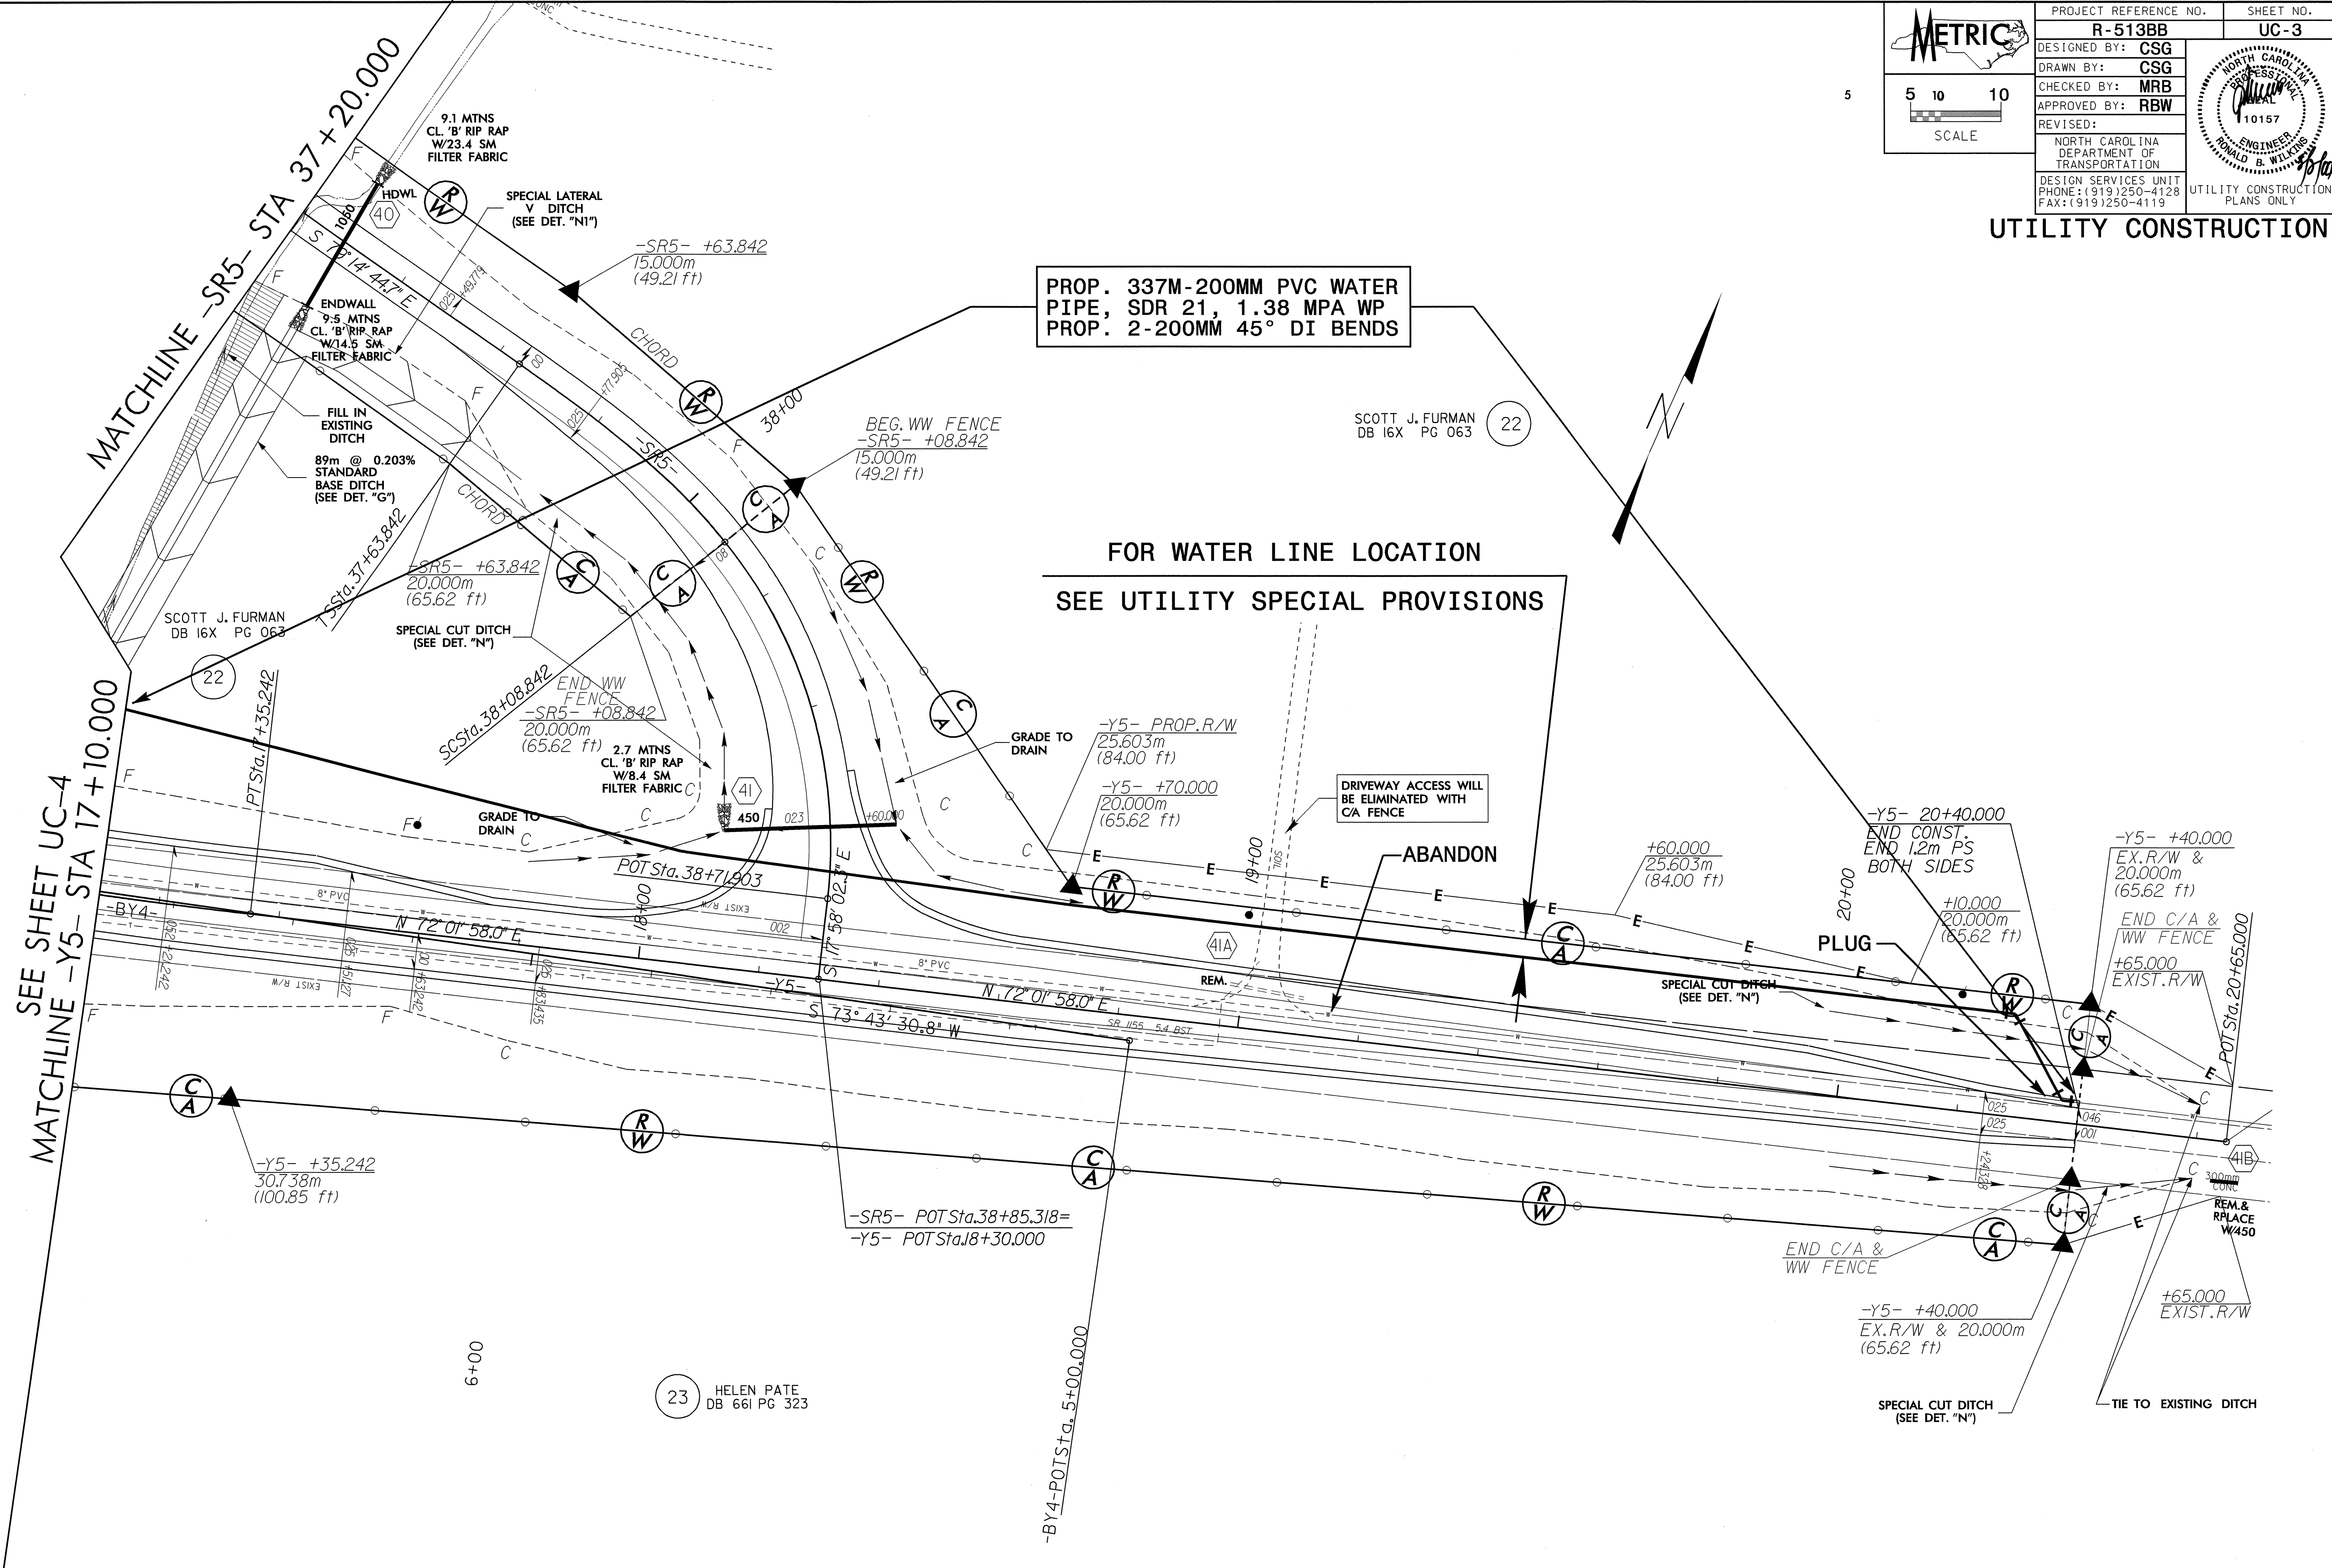

04/25/21
 24.FEB.2004 08:59
 R:\utility\651\1051\1051\UC3-513bb30.psh
 9926010 - AT - D5214555