
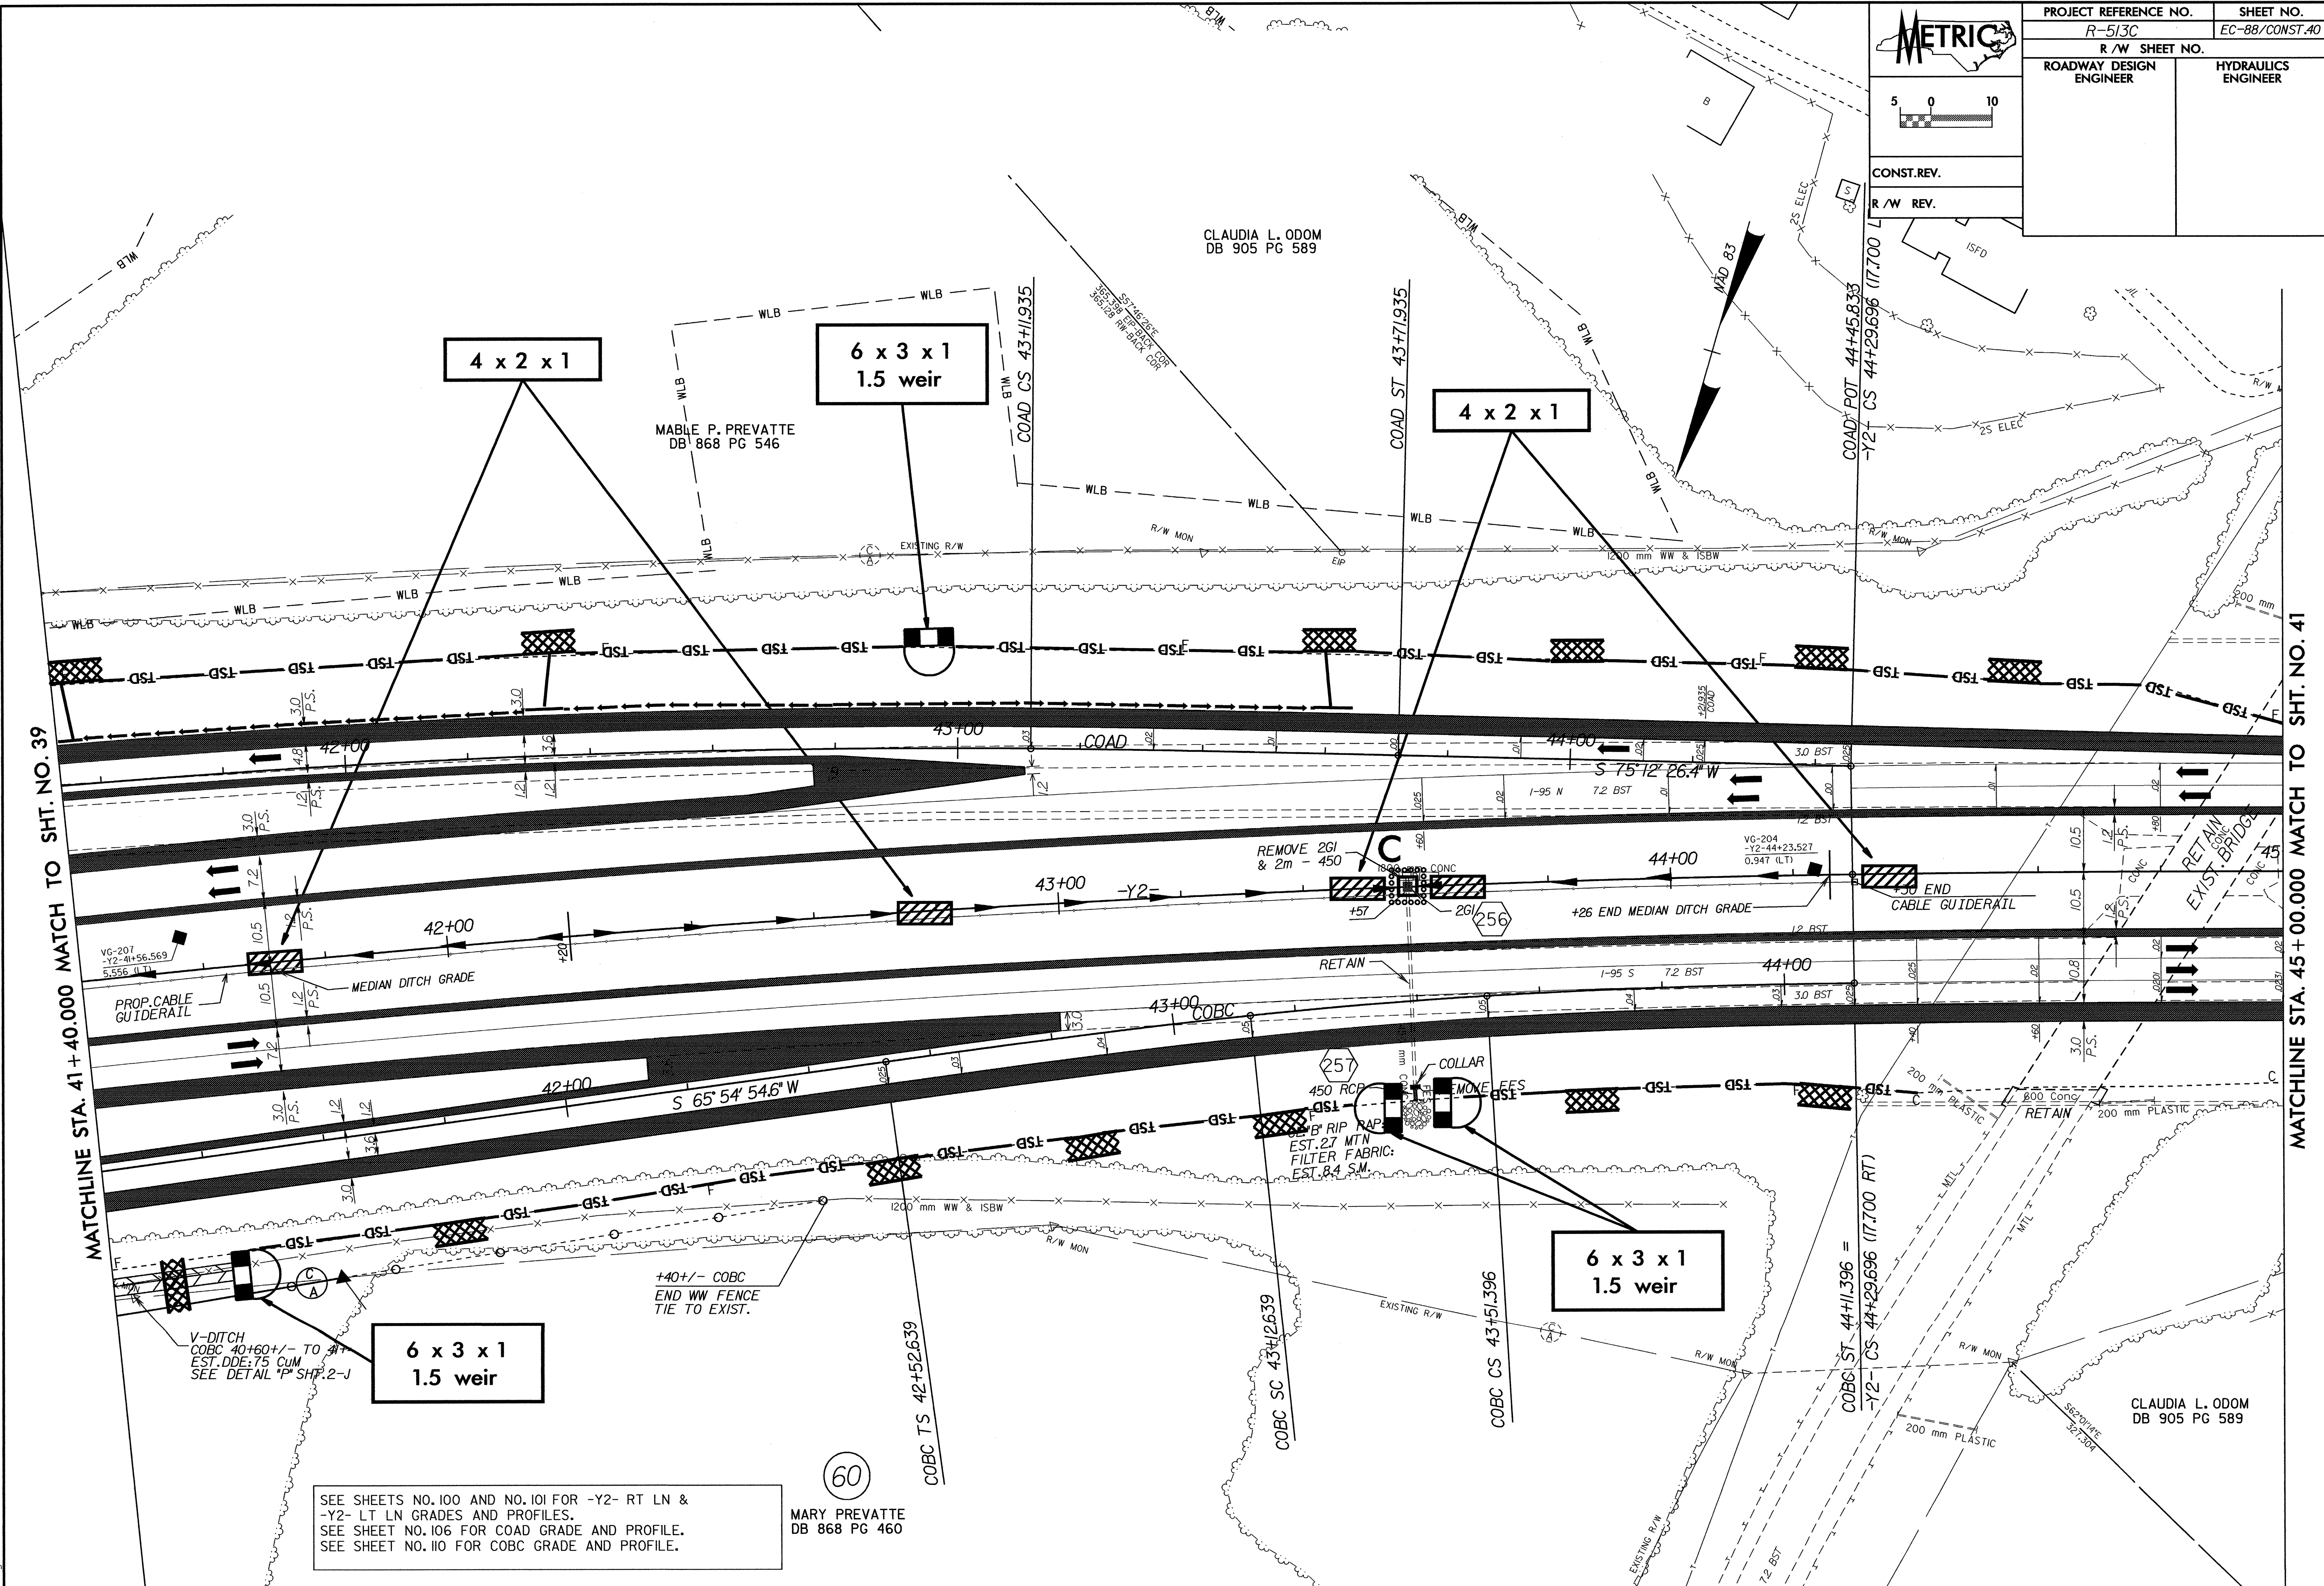


PROJECT REFERENCE NO. R-513C		SHEET NO. EC-88/CONST.40	
R/W SHEET NO.			
ROADWAY DESIGN ENGINEER		HYDRAULICS ENGINEER	
CONST. REV.		R/W REV.	

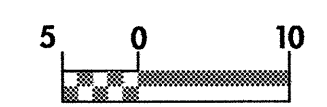

MATCHLINE STA. 41 + 40.000 MATCH TO SHT. NO. 39

MATCHLINE STA. 45 + 00.000 MATCH TO SHT. NO. 41

SEE SHEETS NO. 100 AND NO. 101 FOR -Y2- RT LN & -Y2- LT LN GRADES AND PROFILES.
SEE SHEET NO. 106 FOR COAD GRADE AND PROFILE.
SEE SHEET NO. 110 FOR COBC GRADE AND PROFILE.

60
MARY PREVATTE
DB 868 PG 460

12-APR-2004 07:58
d:\p\cur\plans\RS13046.PSH
m:\august

CLAUDIA L. ODOM
DB 905 PG 589