

	PROJECT REFERENCE NO.	SHEET NO.
	R-513C	EC-83/CONST.35
	R/W SHEET NO.	
ROADWAY DESIGN ENGINEER	HYDRAULICS ENGINEER	
		
CONST. REV.		
R/W REV.		

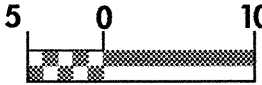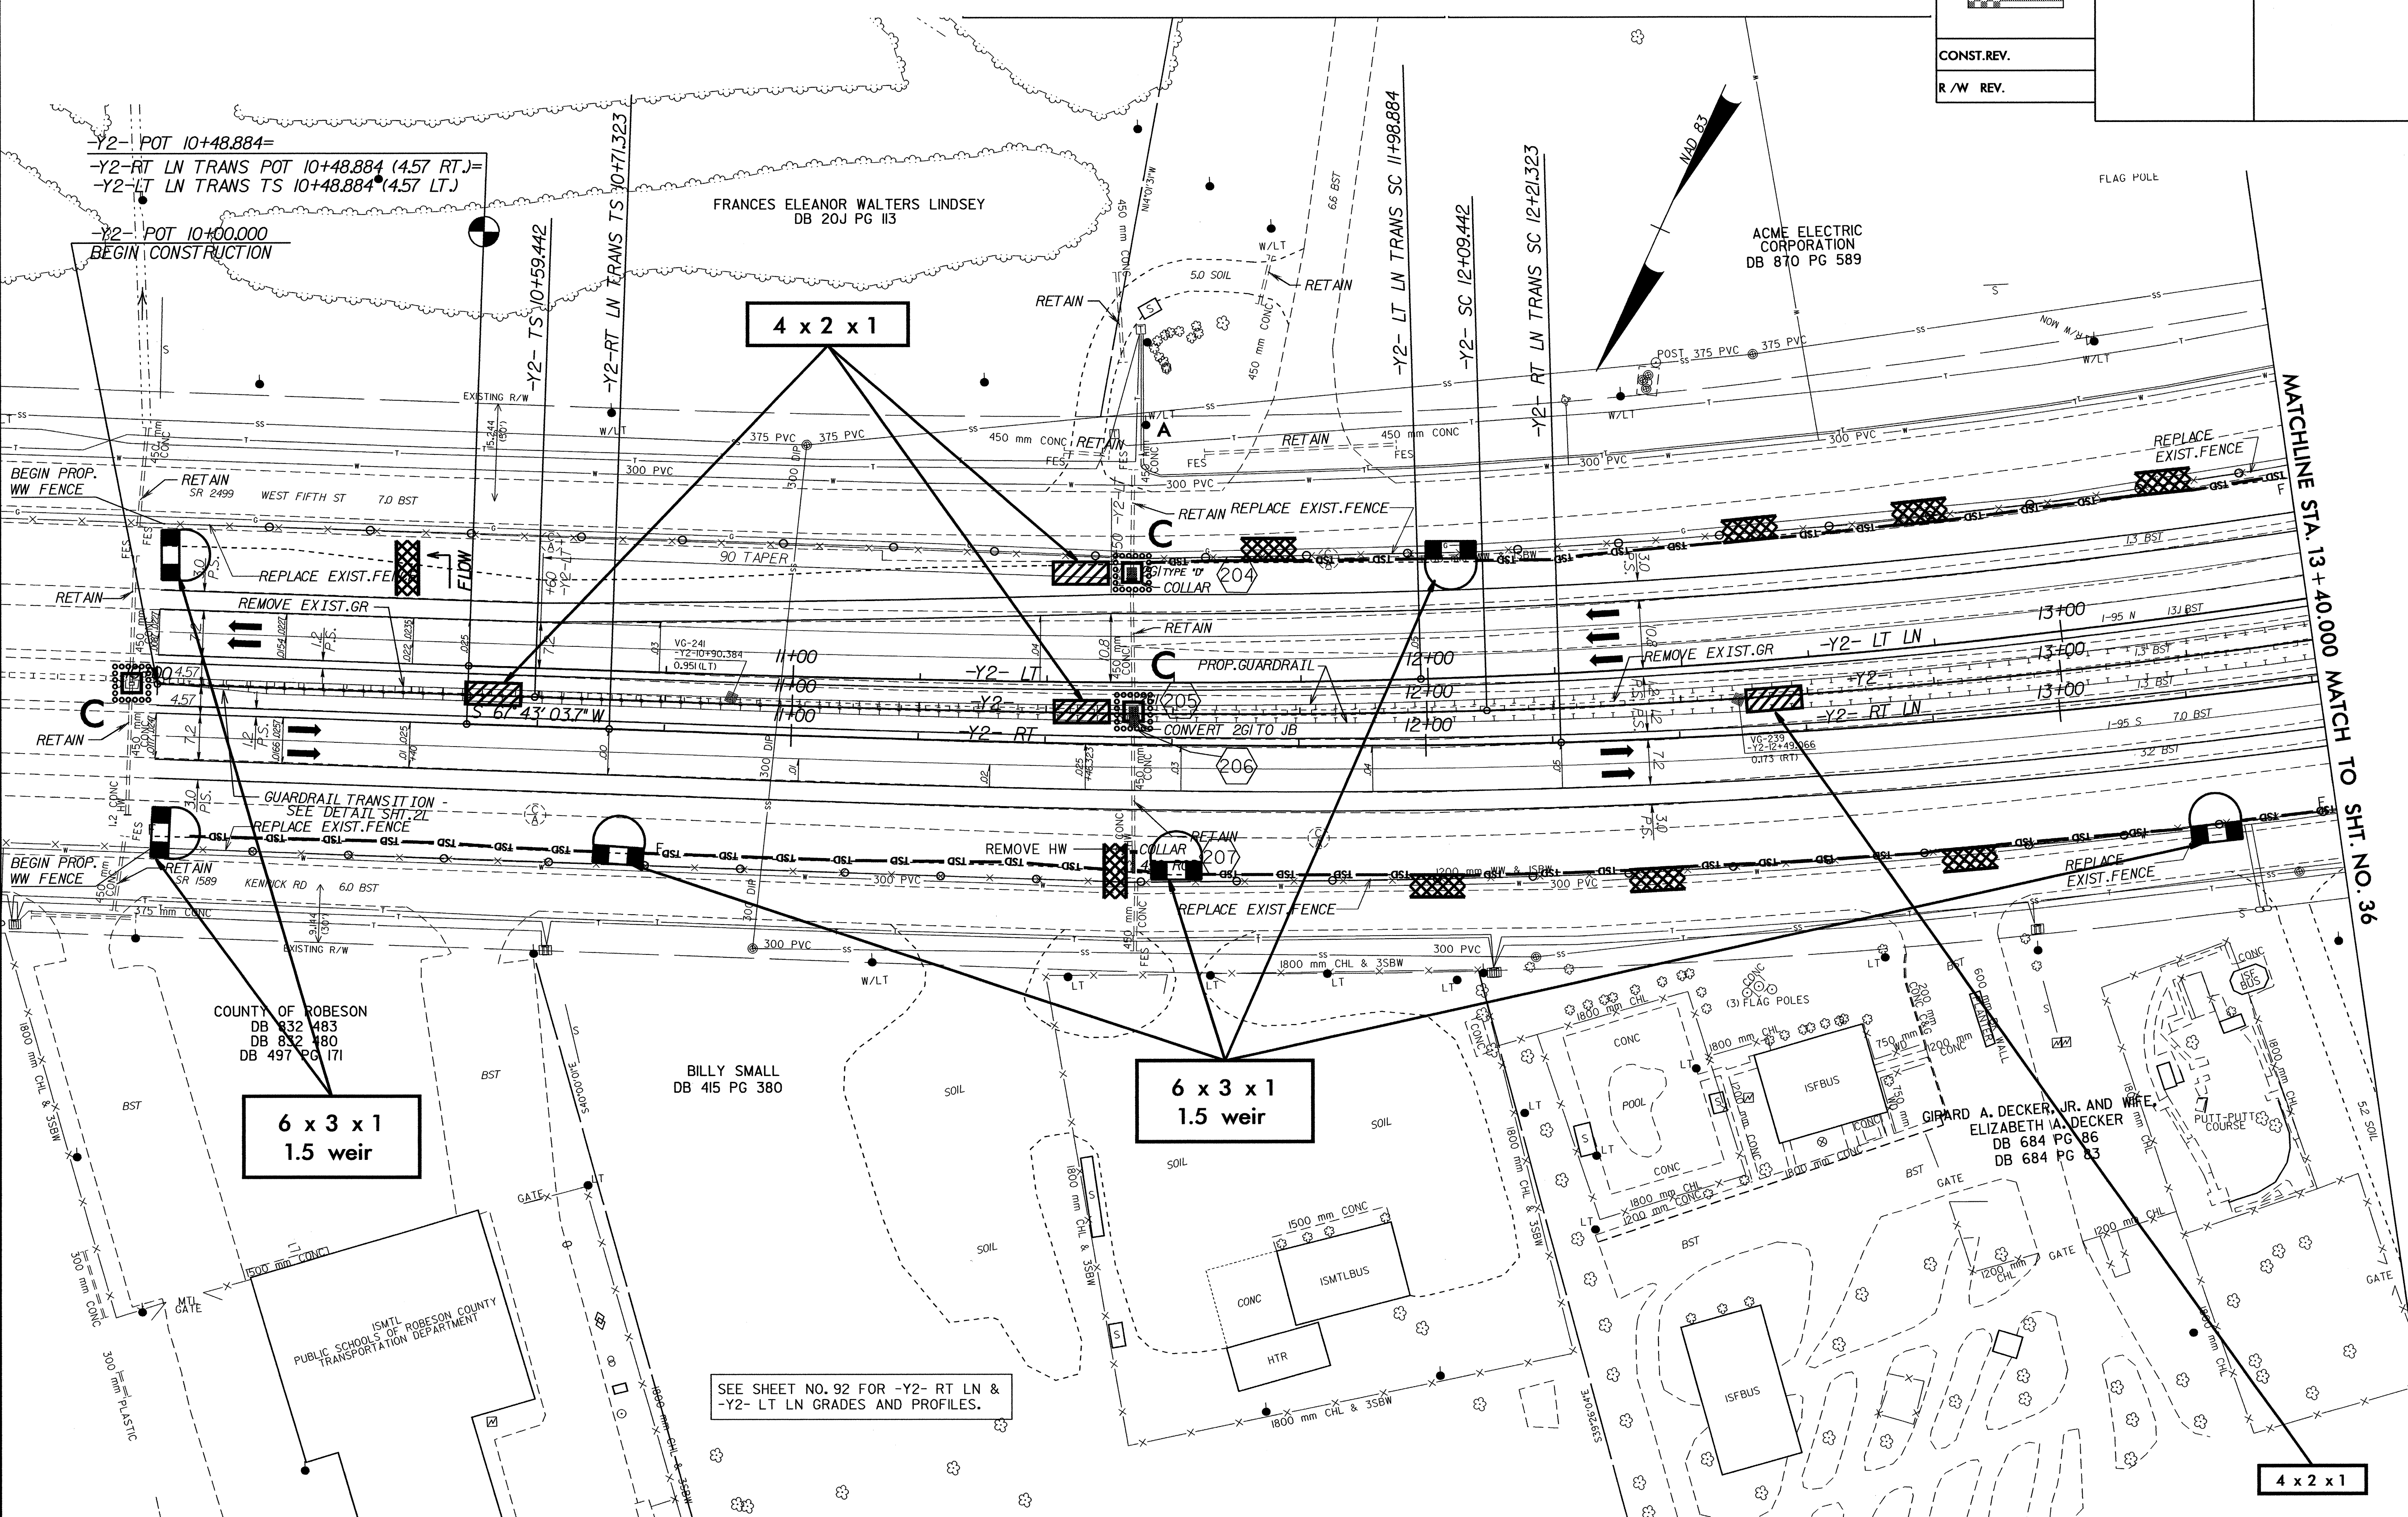

SEE SHEET NO. 92 FOR -Y2- RT LN & -Y2- LT LN GRADES AND PROFILES.

4 x 2 x 1

6 x 3 x 1
1.5 weir

6 x 3 x 1
1.5 weir

4 x 2 x 1

MATCHLINE STA. 13+40.00 MATCH TO SHT. NO. 36

08-APR-2004 12:41
 d:\projects\2004\ec-83\plans\4813035.psh
 6/10/08