
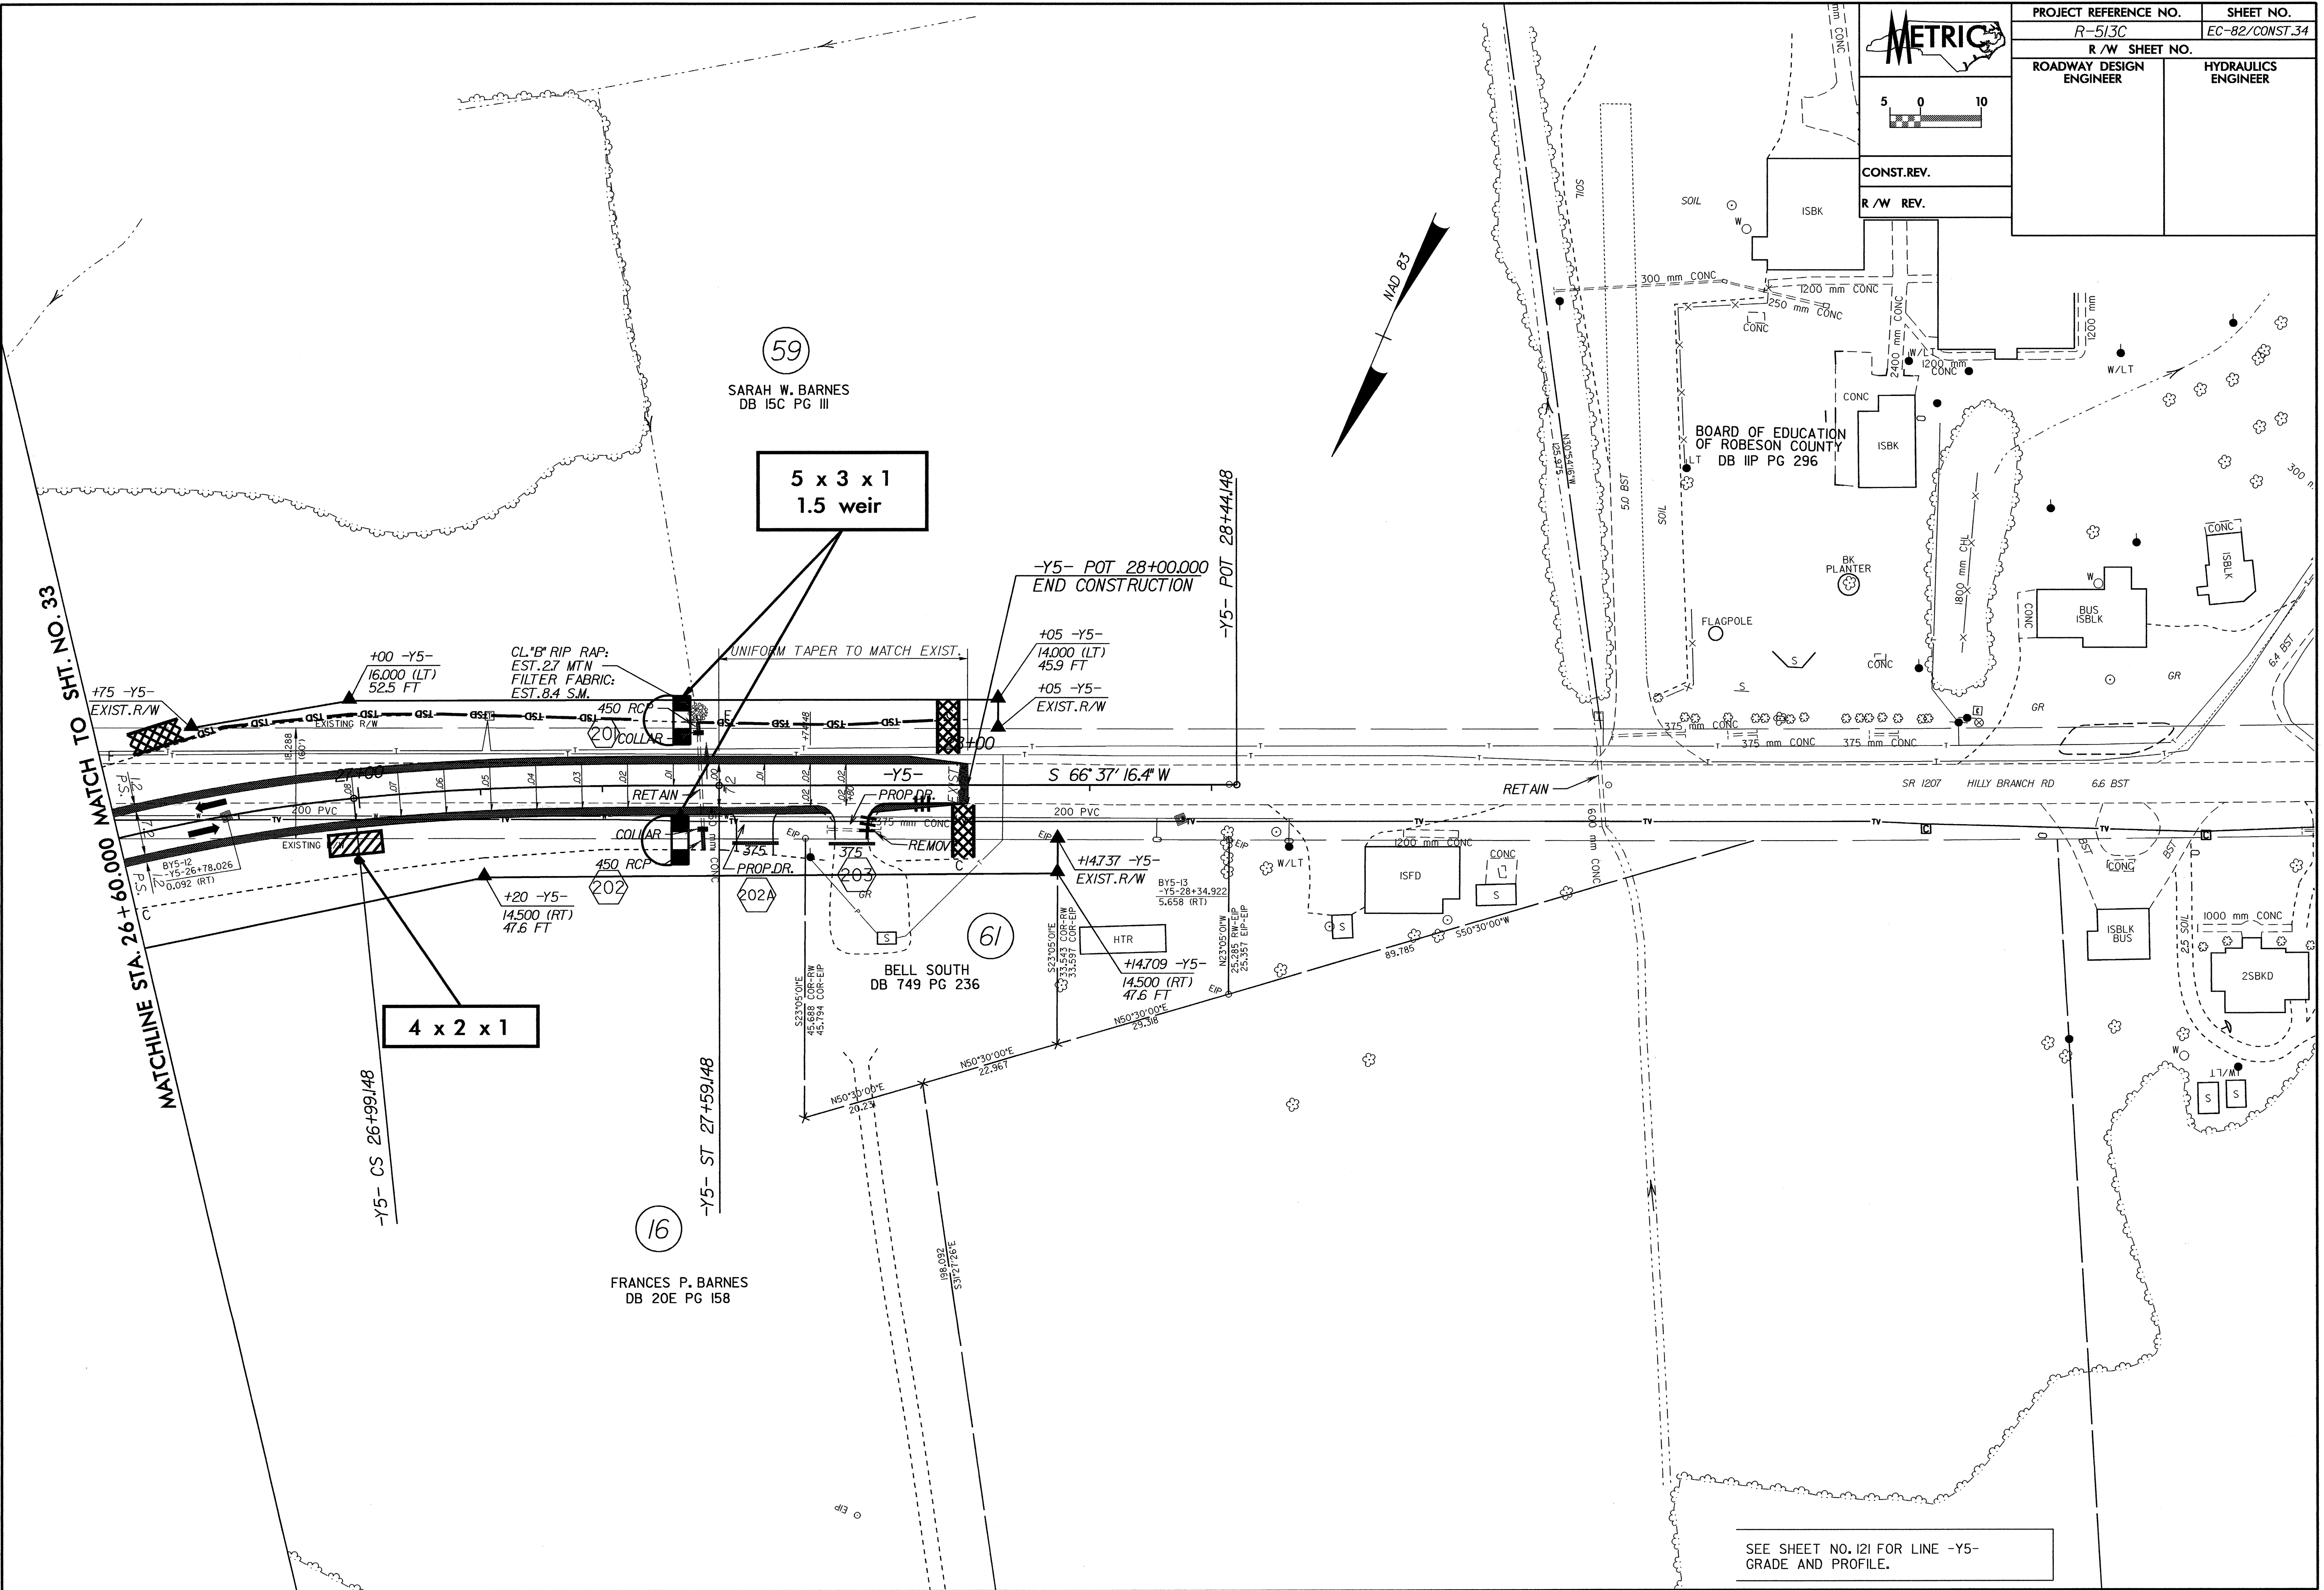


PROJECT REFERENCE NO. R-513C		SHEET NO. EC-82/CONST-34	
R/W SHEET NO.			
ROADWAY DESIGN ENGINEER		HYDRAULICS ENGINEER	
CONST.REV.		R/W REV.	

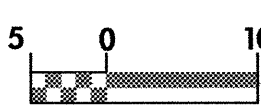

MATCHLINE STA. 26+60.000 MATCH TO SHT. NO. 33

**5 x 3 x 1
1.5 weir**

4 x 2 x 1

59

61

16

SEE SHEET NO. 121 FOR LINE -Y5- GRADE AND PROFILE.

09-APR-2004 17:00
d:\projects\2004\1700\ec\const\34\psh
msh