

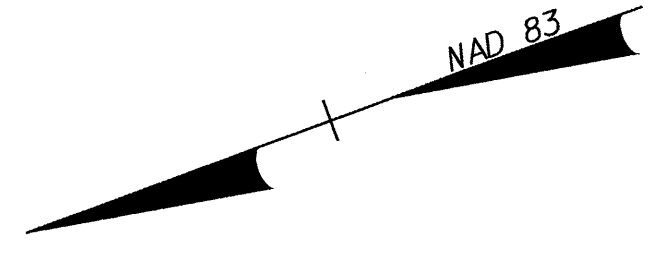


PROJECT REFERENCE NO.	SHEET NO.
R-513C	EC-80/CONST.32
R/W SHEET NO.	
ROADWAY DESIGN ENGINEER	HYDRAULICS ENGINEER
CONST. REV.	
R/W REV.	

-YI-
 PI Sta 16+77.049
 $\Delta = 1' 17.504" (RT)$
 $L = 113.214$
 $T = 56.609$
 $R = 5,000.000$
 $SE = N.C.$

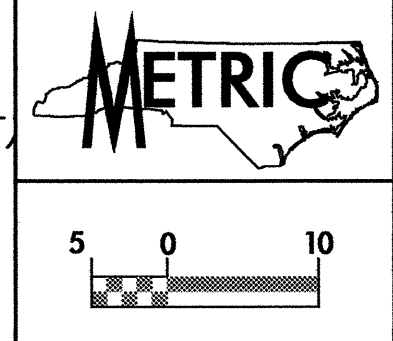


MATCHLINE STA 16+00.000 MATCH TO SHT. NO. 6

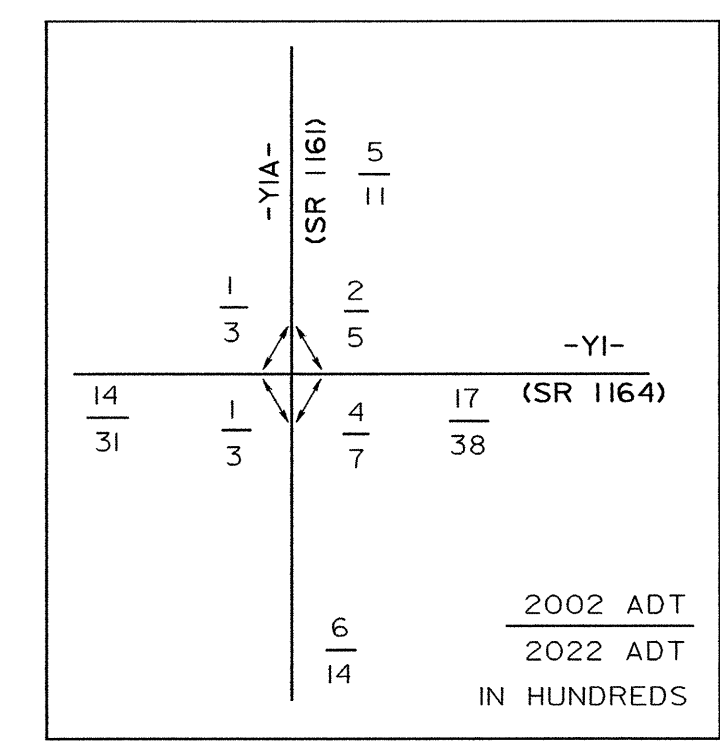

2002 ADT
 2022 ADT
 IN HUNDREDS

09-APR-2004 16:37 d:\mduffy\15132\15132.dwg

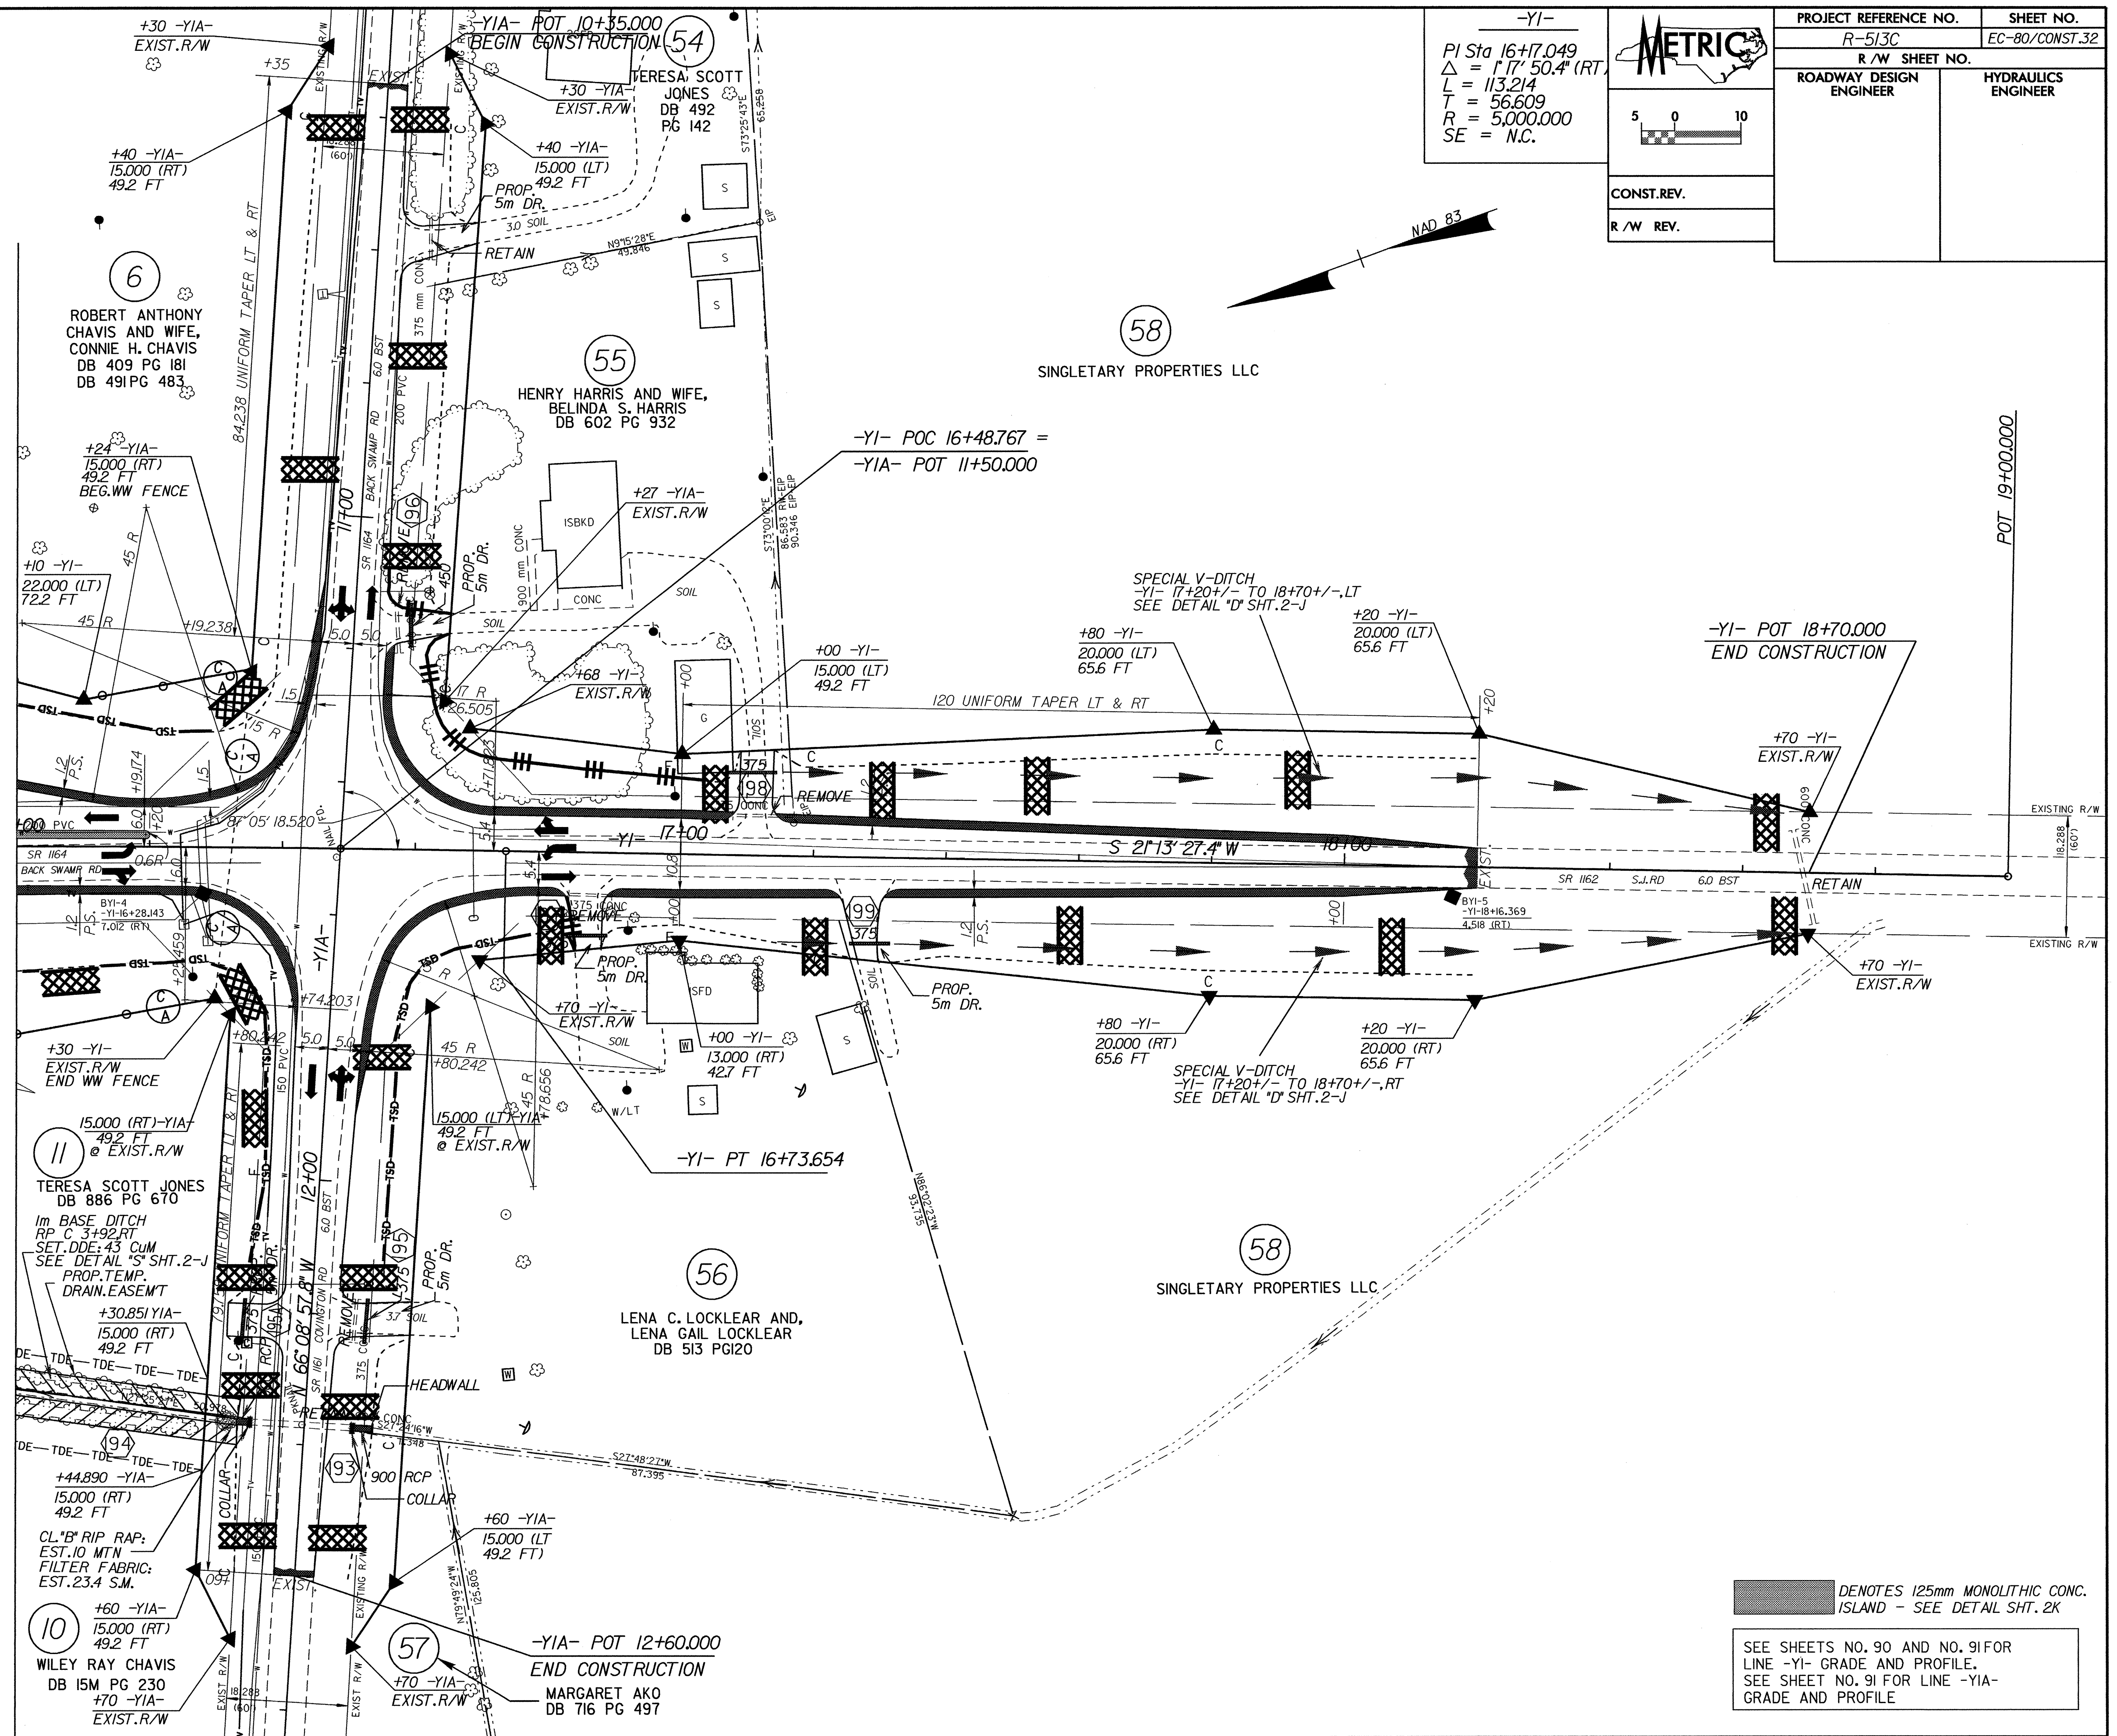

■ DENOTES 125mm MONOLITHIC CONC. ISLAND - SEE DETAIL SHT. 2K

SEE SHEETS NO. 90 AND NO. 91 FOR LINE -YI- GRADE AND PROFILE. SEE SHEET NO. 91 FOR LINE -YIA- GRADE AND PROFILE.