

METRIC


5 0 10

CONST. REV.

R/W REV.


PROJECT REFERENCE NO.	SHEET NO.
R-513C	EC-77/CONST.29
R/W SHEET NO.	
ROADWAY DESIGN ENGINEER	HYDRAULICS ENGINEER

ERLINE B. CRANFILL
DB 421 PG 349

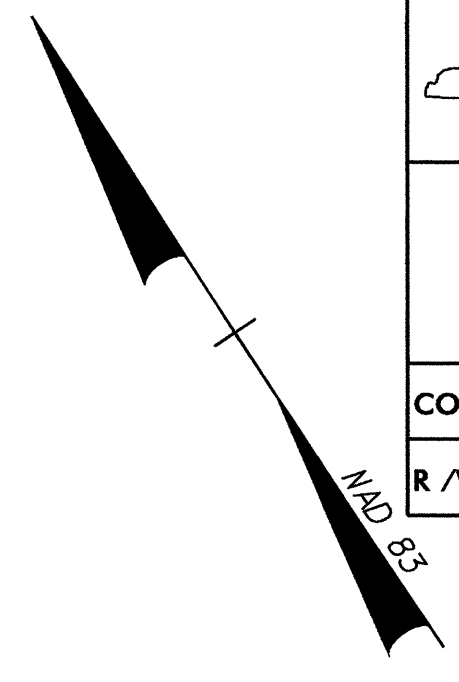

MATCHLINE STA. 344 + 00.000 MATCH TO SHT. NO. 28

MATCHLINE STA. 347 + 60.000 MATCH TO SHT. NO. 30

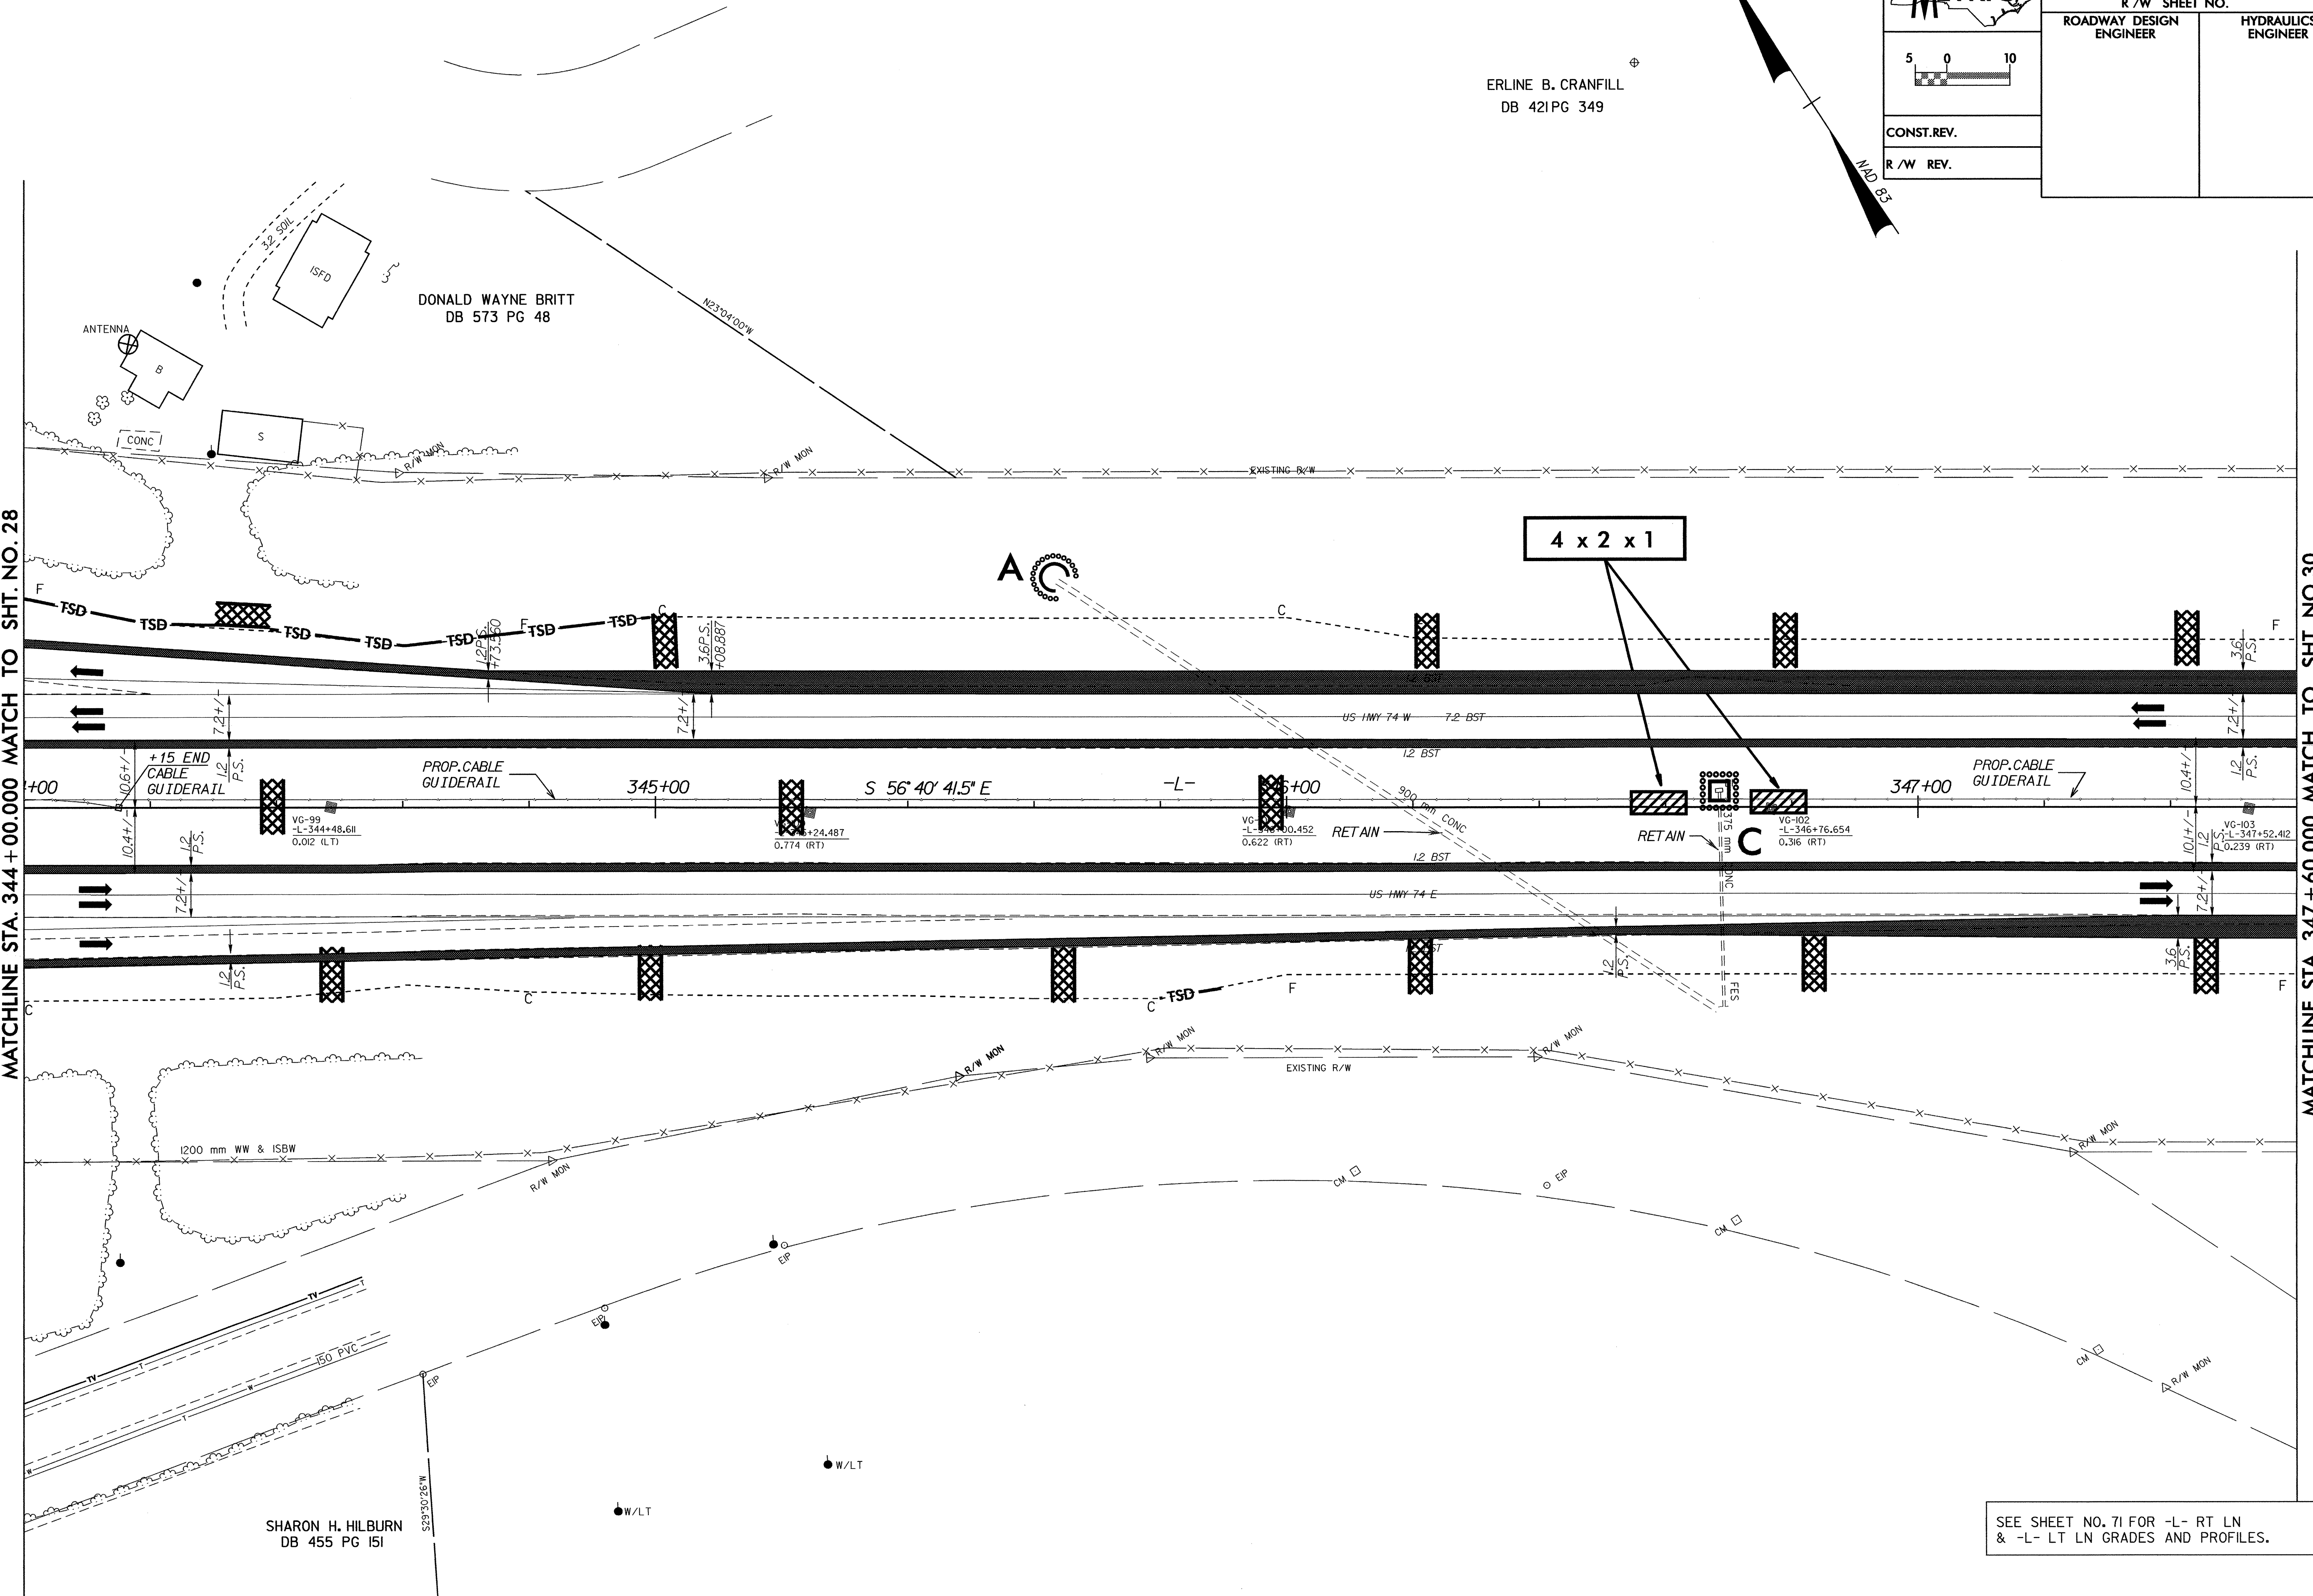

SEE SHEET NO. 71 FOR -L- RT LN
& -L- LT LN GRADES AND PROFILES.

09-APR-2004 15:35
d:\a\p\2004\1535\curr-plans\F013229.PSH