
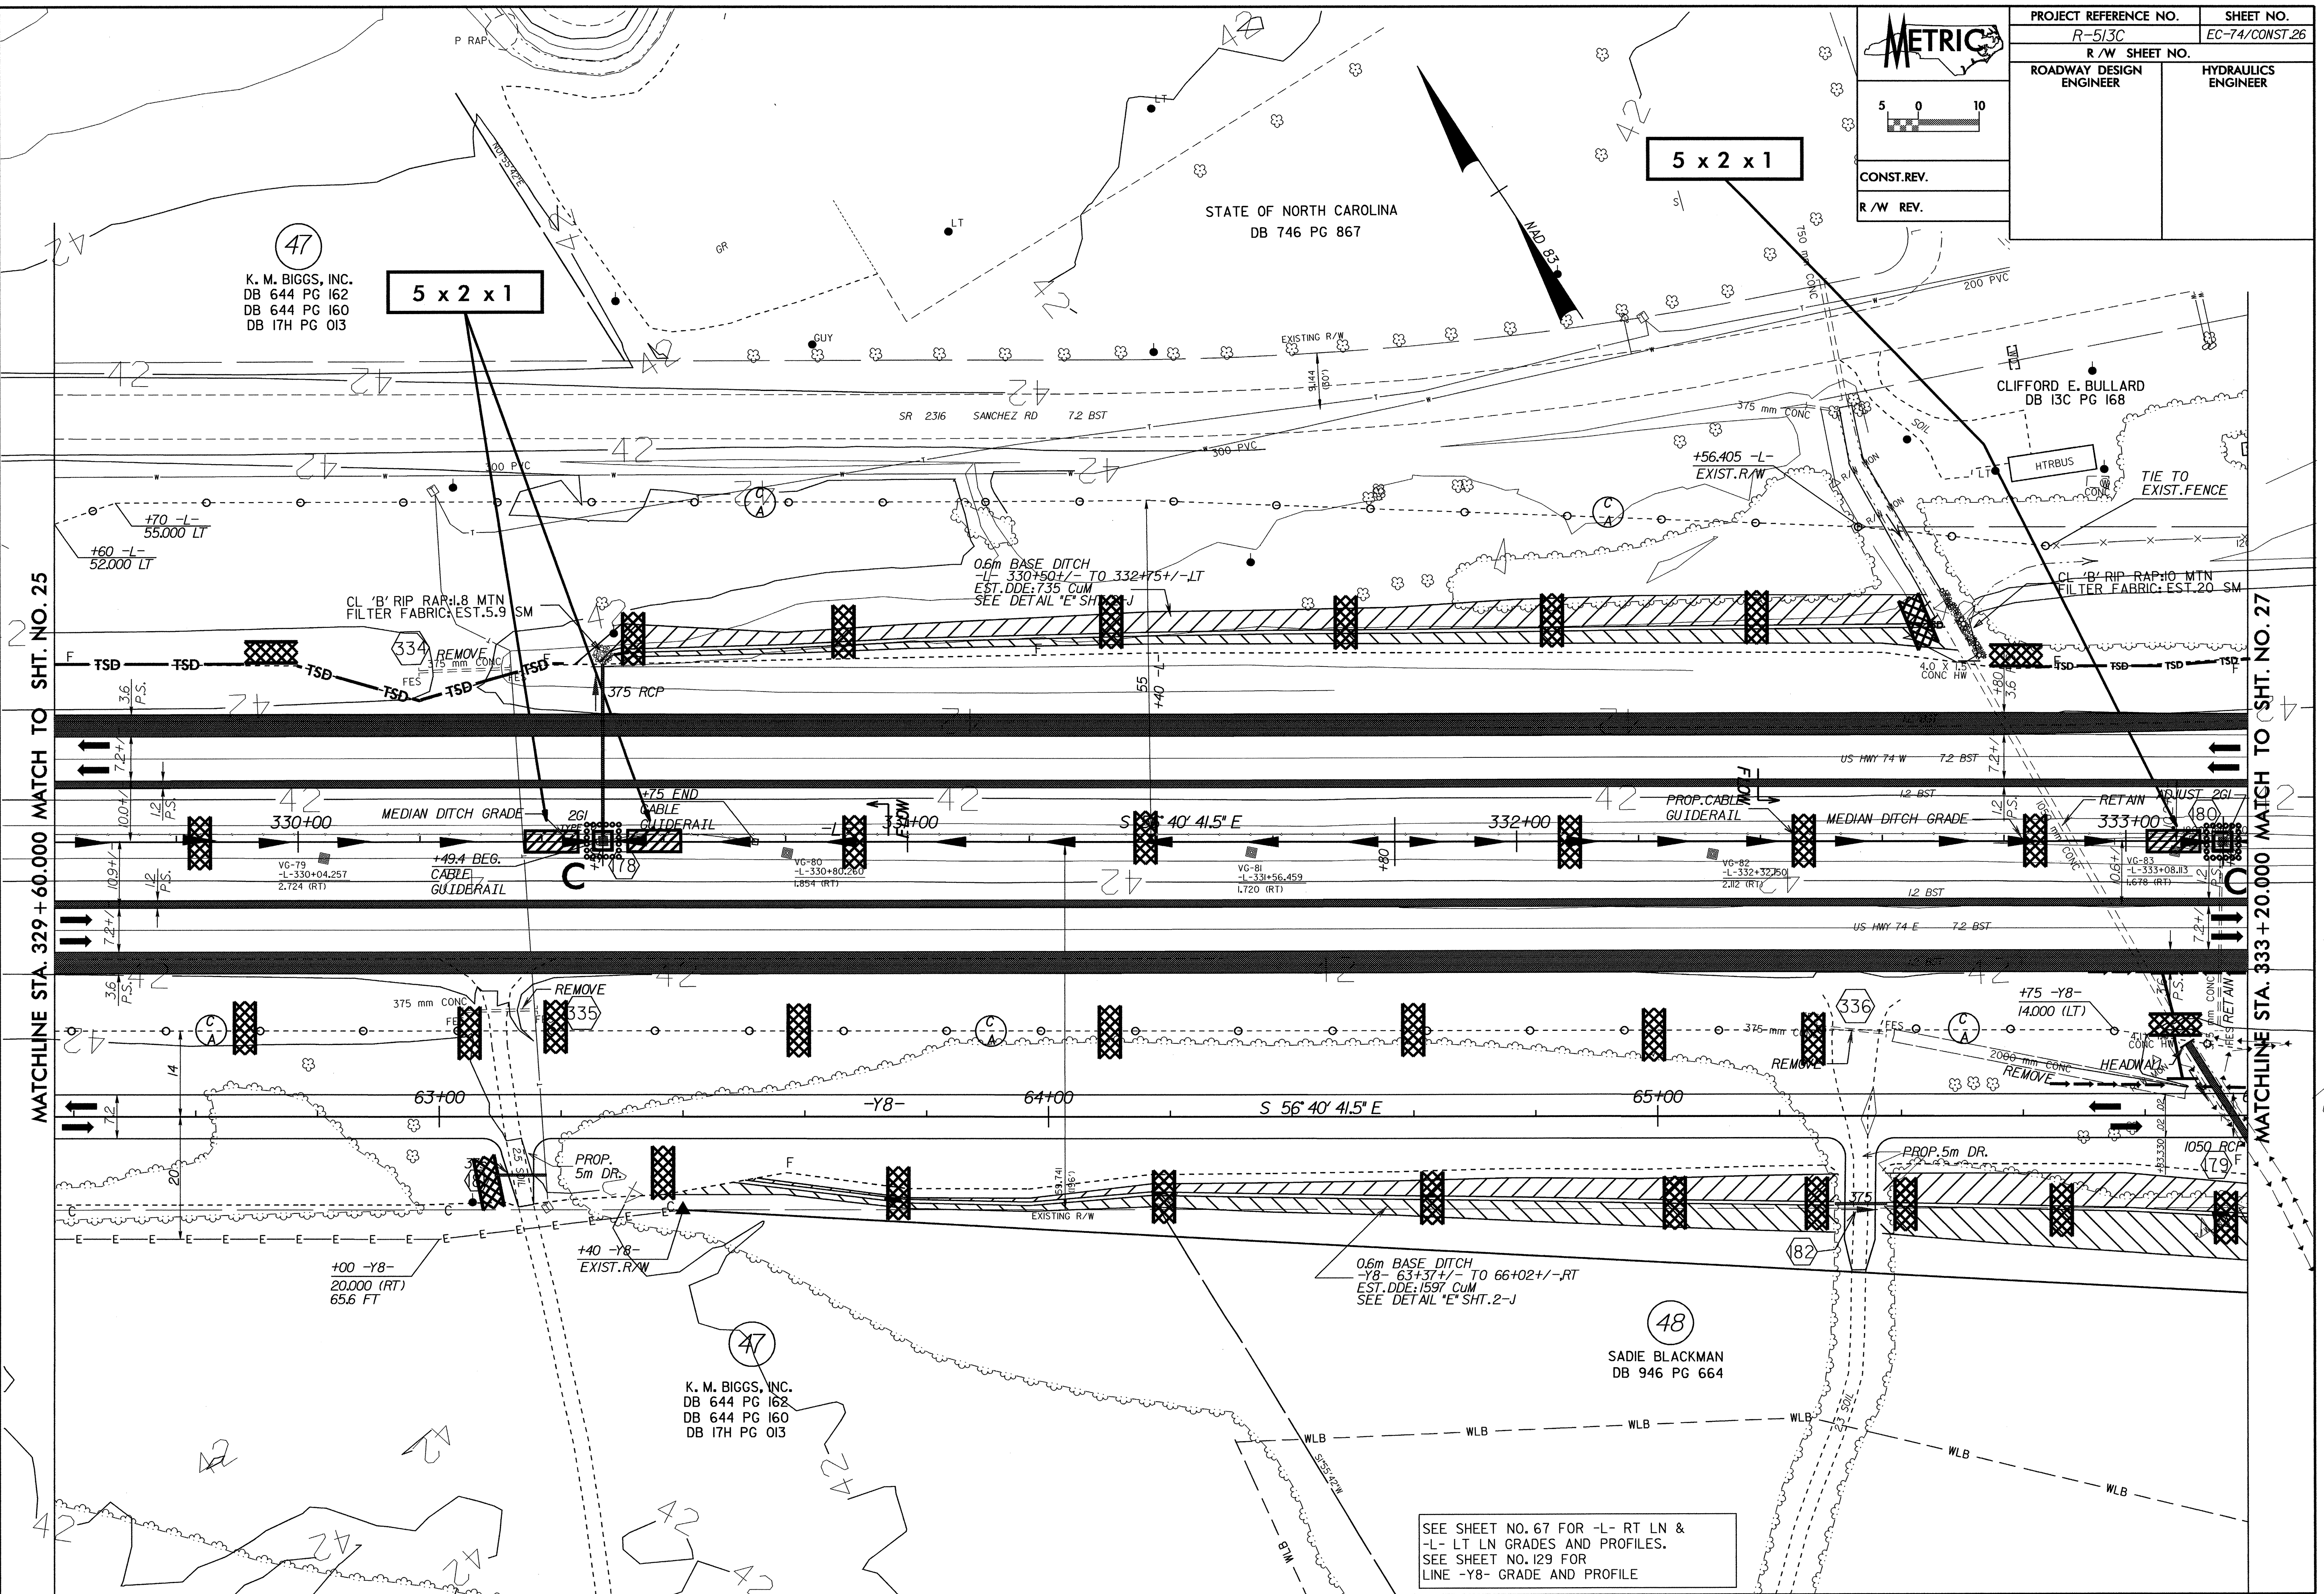


PROJECT REFERENCE NO. R-513C		SHEET NO. EC-74/CONST.26	
R/W SHEET NO.			
ROADWAY DESIGN ENGINEER		HYDRAULICS ENGINEER	
CONST. REV.		R/W REV.	

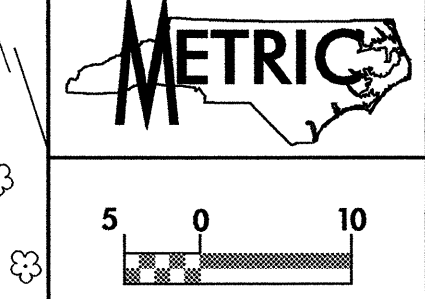

MATCHLINE STA. 329 + 60.000 MATCH TO SHT. NO. 25

MATCHLINE STA. 333 + 20.000 MATCH TO SHT. NO. 27

47  
K. M. BIGGS, INC.  
DB 644 PG 162  
DB 644 PG 160  
DB 17H PG 013

5 x 2 x 1

5 x 2 x 1

47  
K. M. BIGGS, INC.  
DB 644 PG 162  
DB 644 PG 160  
DB 17H PG 013

48  
SADIE BLACKMAN  
DB 946 PG 664

SEE SHEET NO. 67 FOR -L- RT LN &  
-L- LT LN GRADES AND PROFILES.  
SEE SHEET NO. 129 FOR  
LINE -Y8- GRADE AND PROFILE

09-APR-2004 15:02  
d:\m\biggs\1513c\26\psd