



SEE SHEETS S THROUGH S FOR STRUCTURES PLANS

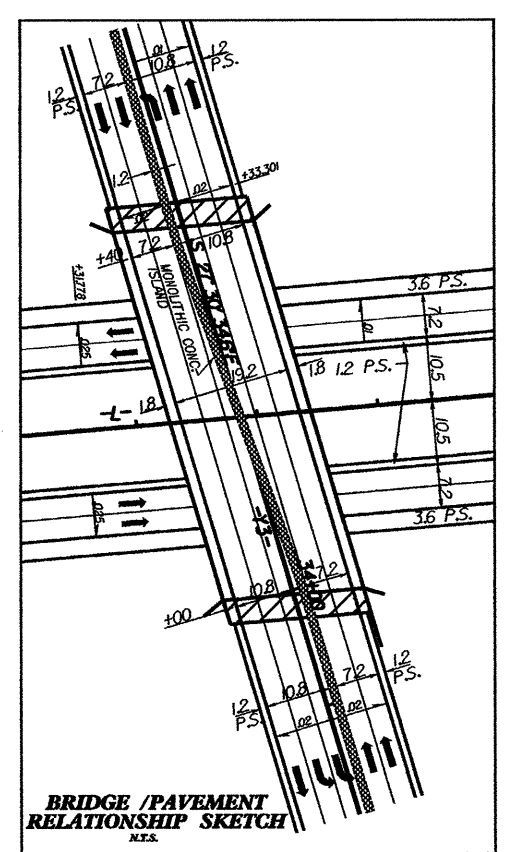

DENOTES REMOVAL OF EXIST. PAVEMENT  
 DENOTES 125mm MONOLITHIC CONC. ISLAND - SEE DETAIL SHT. 2X  
 SEE SHEET NO. 59 FOR LINE -L- GRADE AND PROFILE.  
 SEE SHEETS NO. 59 FOR -L- LT LN & -L- LT LN GRADES AND PROFILES.  
 SEE SHEET NO. 89 FOR RAMP C GRADE AND PROFILE.  
 SEE SHEET NO. 89 FOR RAMP D GRADE AND PROFILE.  
 SEE SHEET NO. 89 FOR LINE -Y3- GRADE AND PROFILE.  
 SEE SHEETS NO. 124 AND NO. 125 FOR LINE -Y8- GRADE AND PROFILE.

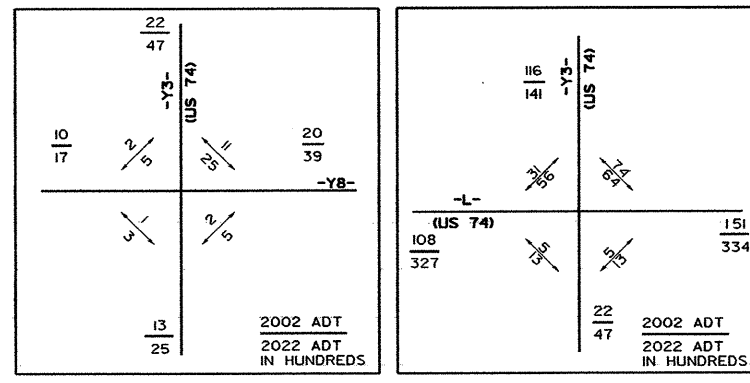

-Y8-		-Y8-		-Y8-	
Pi Sta 299+93.245	Pi Sta 297+51.66	Pi Sta 317+2.489	Pi Sta 321+25.607	Pi Sta 331+44.990	Pi Sta 351+30.332
Ps = 23.283	Ps = 20.2	Ps = 1.237 (LT)	Ps = 1.237 (LT)	Ps = 1.02	Ps = 1.02
L = 150.00	L = 150.00	L = 60.00	L = 60.00	L = 60.00	L = 60.00
LT = 63.342	LT = 63.342	LT = 30.000	LT = 30.000	LT = 30.000	LT = 30.000
ST = 416.75	ST = 416.75	ST = 18.344	ST = 18.344	ST = 18.342	ST = 18.342
SE = 4%	SE = 4%	SE = AS SHOWN	SE = AS SHOWN	SE = 7%	SE = 7%

RAMP C		RAMP D	
Pi Sta 314+44.9	Pi Sta 415.004	Pi Sta 0135.07	Pi Sta 116.716
Ps = 5.03	Ps = 25.03 (LT)	Ps = 5.03	Ps = 5.03
L = 60.00	L = 60.00	L = 60.00	L = 60.00
LT = 30.00	LT = 30.00	LT = 30.00	LT = 30.00
ST = 20.05	ST = 20.05	ST = 20.008	ST = 20.008
SE = 7%	SE = 7%	SE = 6%	SE = 6%