


NOTE:
TEMPORARY SILT FENCE SHALL BE INSTALLED A MINIMUM OF 1 METER FROM TOE OF FILL IN WETLAND AREAS

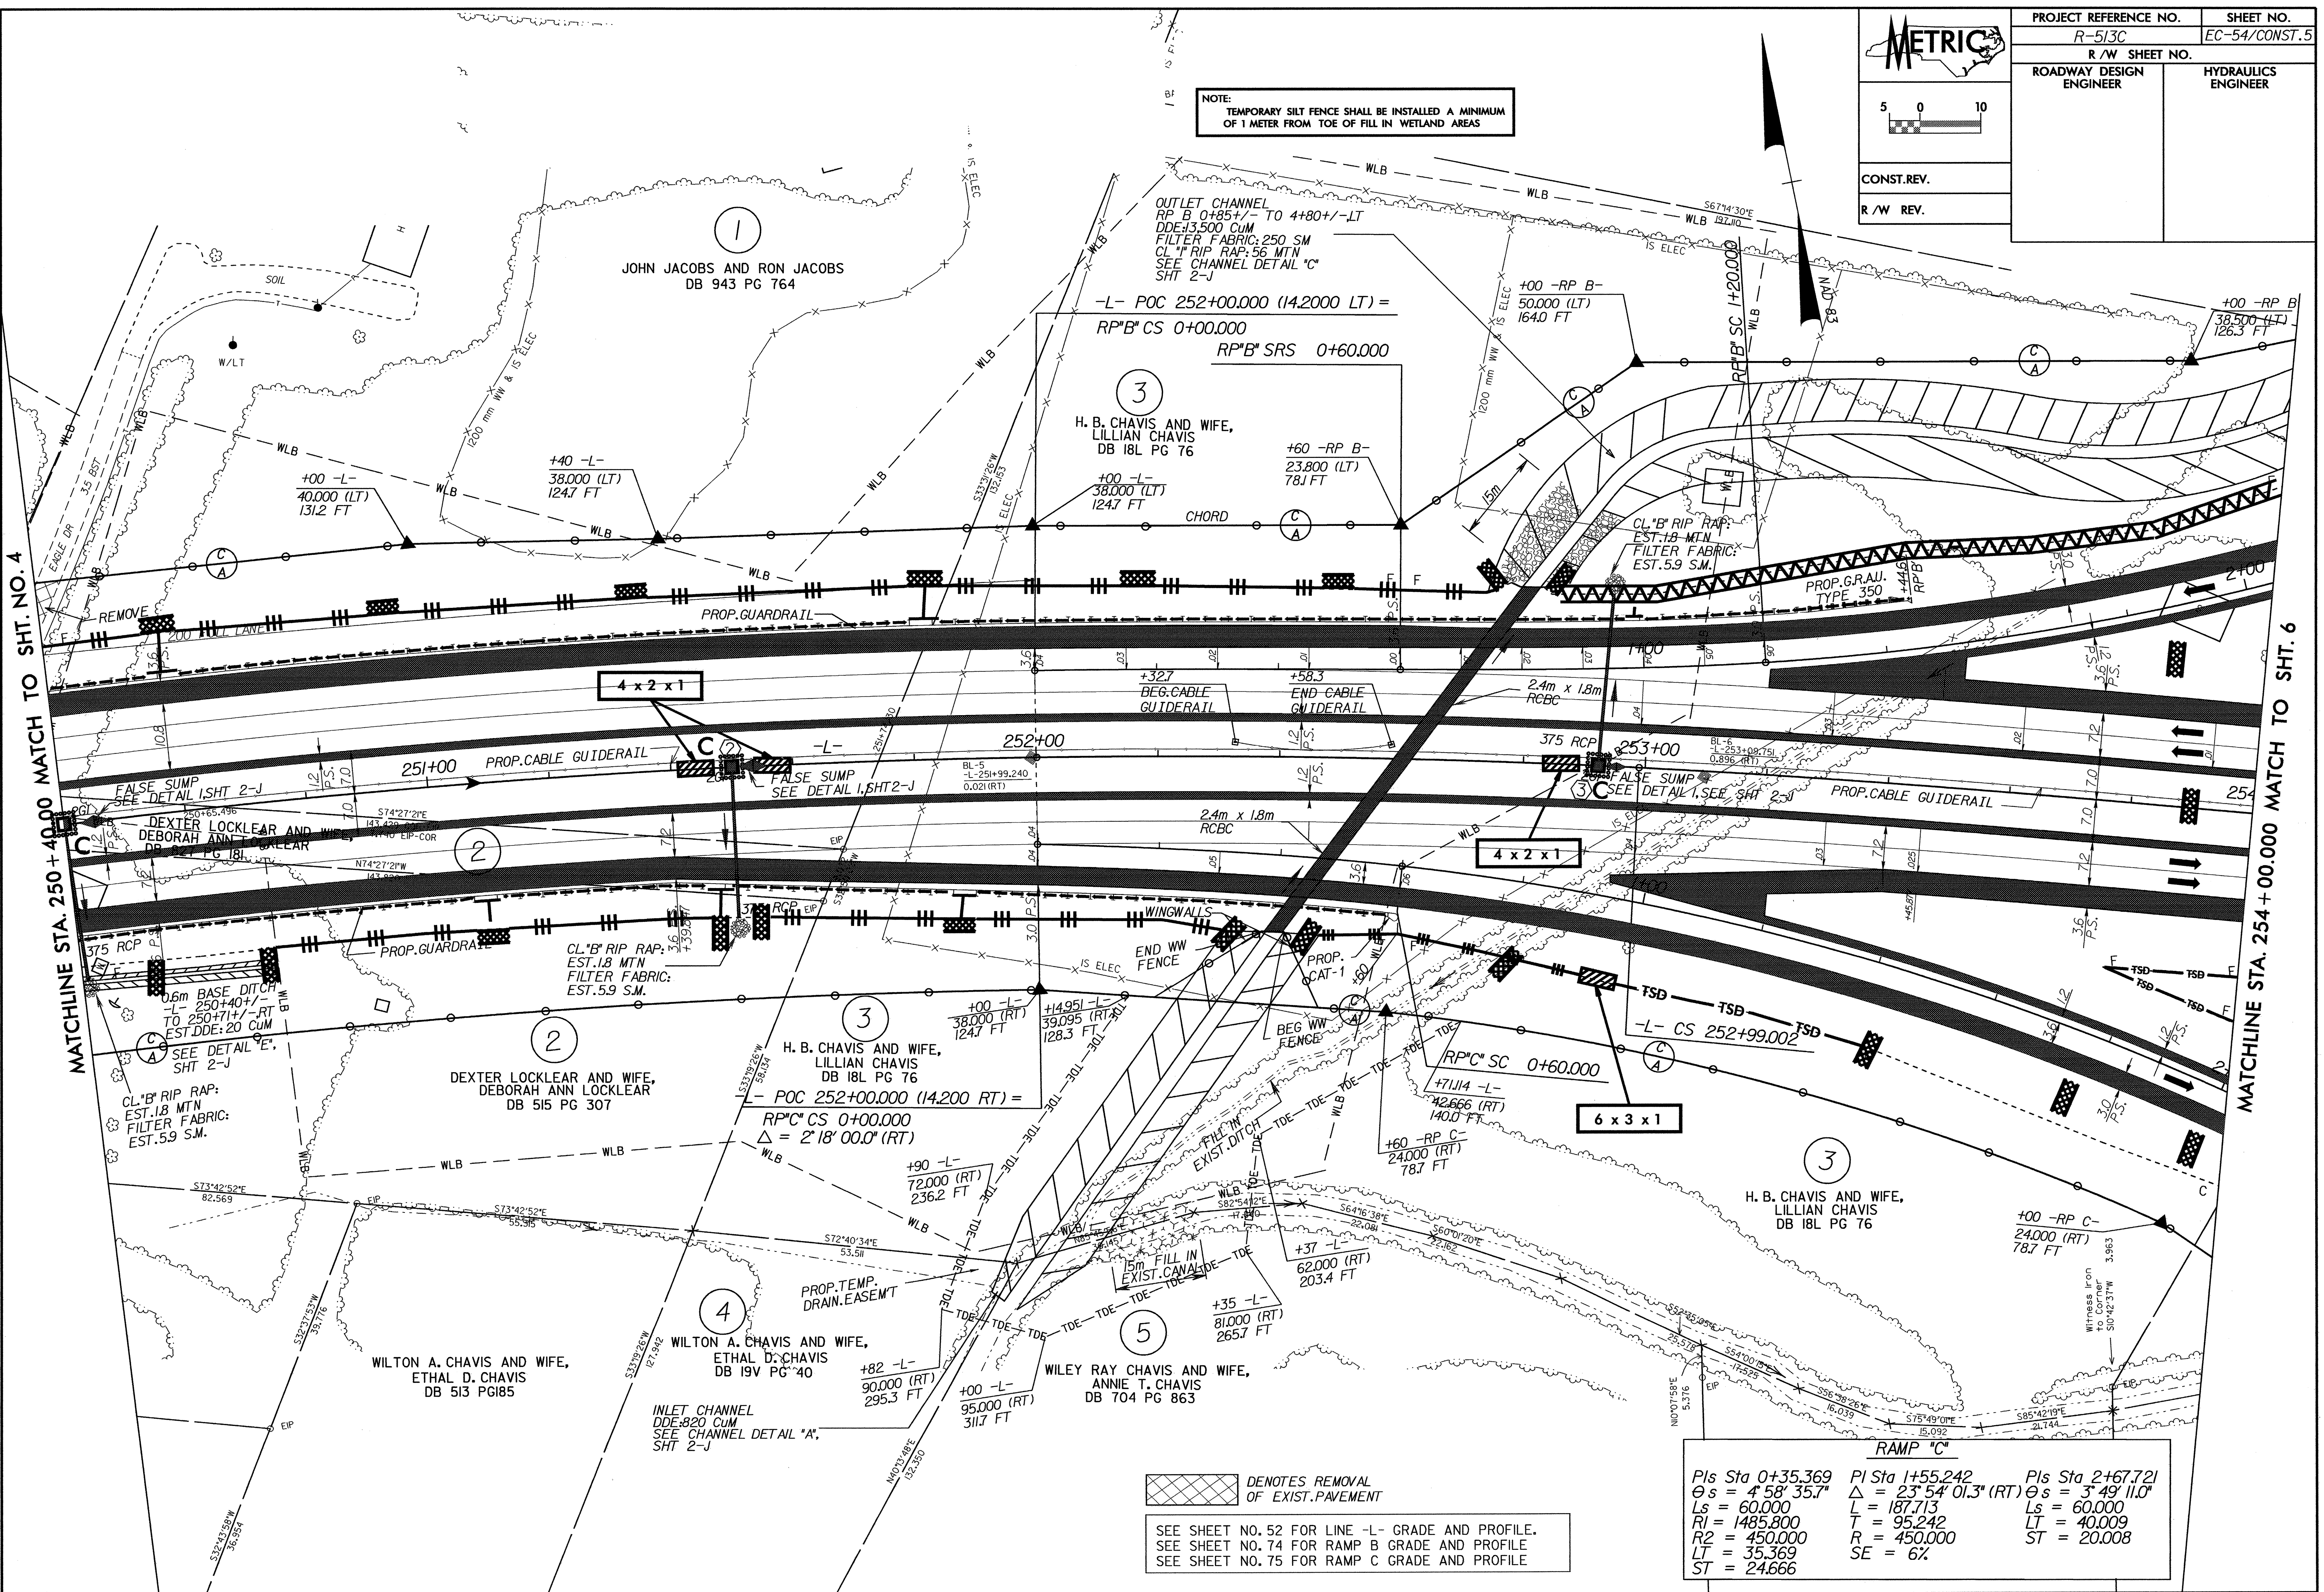

▨ DENOTES REMOVAL OF EXIST. PAVEMENT

SEE SHEET NO. 52 FOR LINE -L- GRADE AND PROFILE.
SEE SHEET NO. 74 FOR RAMP B GRADE AND PROFILE
SEE SHEET NO. 75 FOR RAMP C GRADE AND PROFILE

RAMP "C"

Pls Sta 0+35.369	Pl Sta 1+55.242	Pls Sta 2+67.721
$\theta s = 4^{\circ} 58' 35.7''$	$\Delta = 23^{\circ} 54' 01.3''$ (RT)	$\theta s = 3^{\circ} 49' 11.0''$
Ls = 60.000	L = 187.713	Ls = 60.000
R1 = 1485.800	T = 95.242	LT = 40.009
R2 = 450.000	R = 450.000	ST = 20.008
LT = 35.369	SE = 6%	
ST = 24.666		

09-APR-2004 10:18 d:\nu\p\proj\ec-54\const\p\plans\RB13405.PSH

MATCHLINE STA. 250+40.00 MATCH TO SHT. NO. 4

MATCHLINE STA. 254+00.00 MATCH TO SHT. 6