
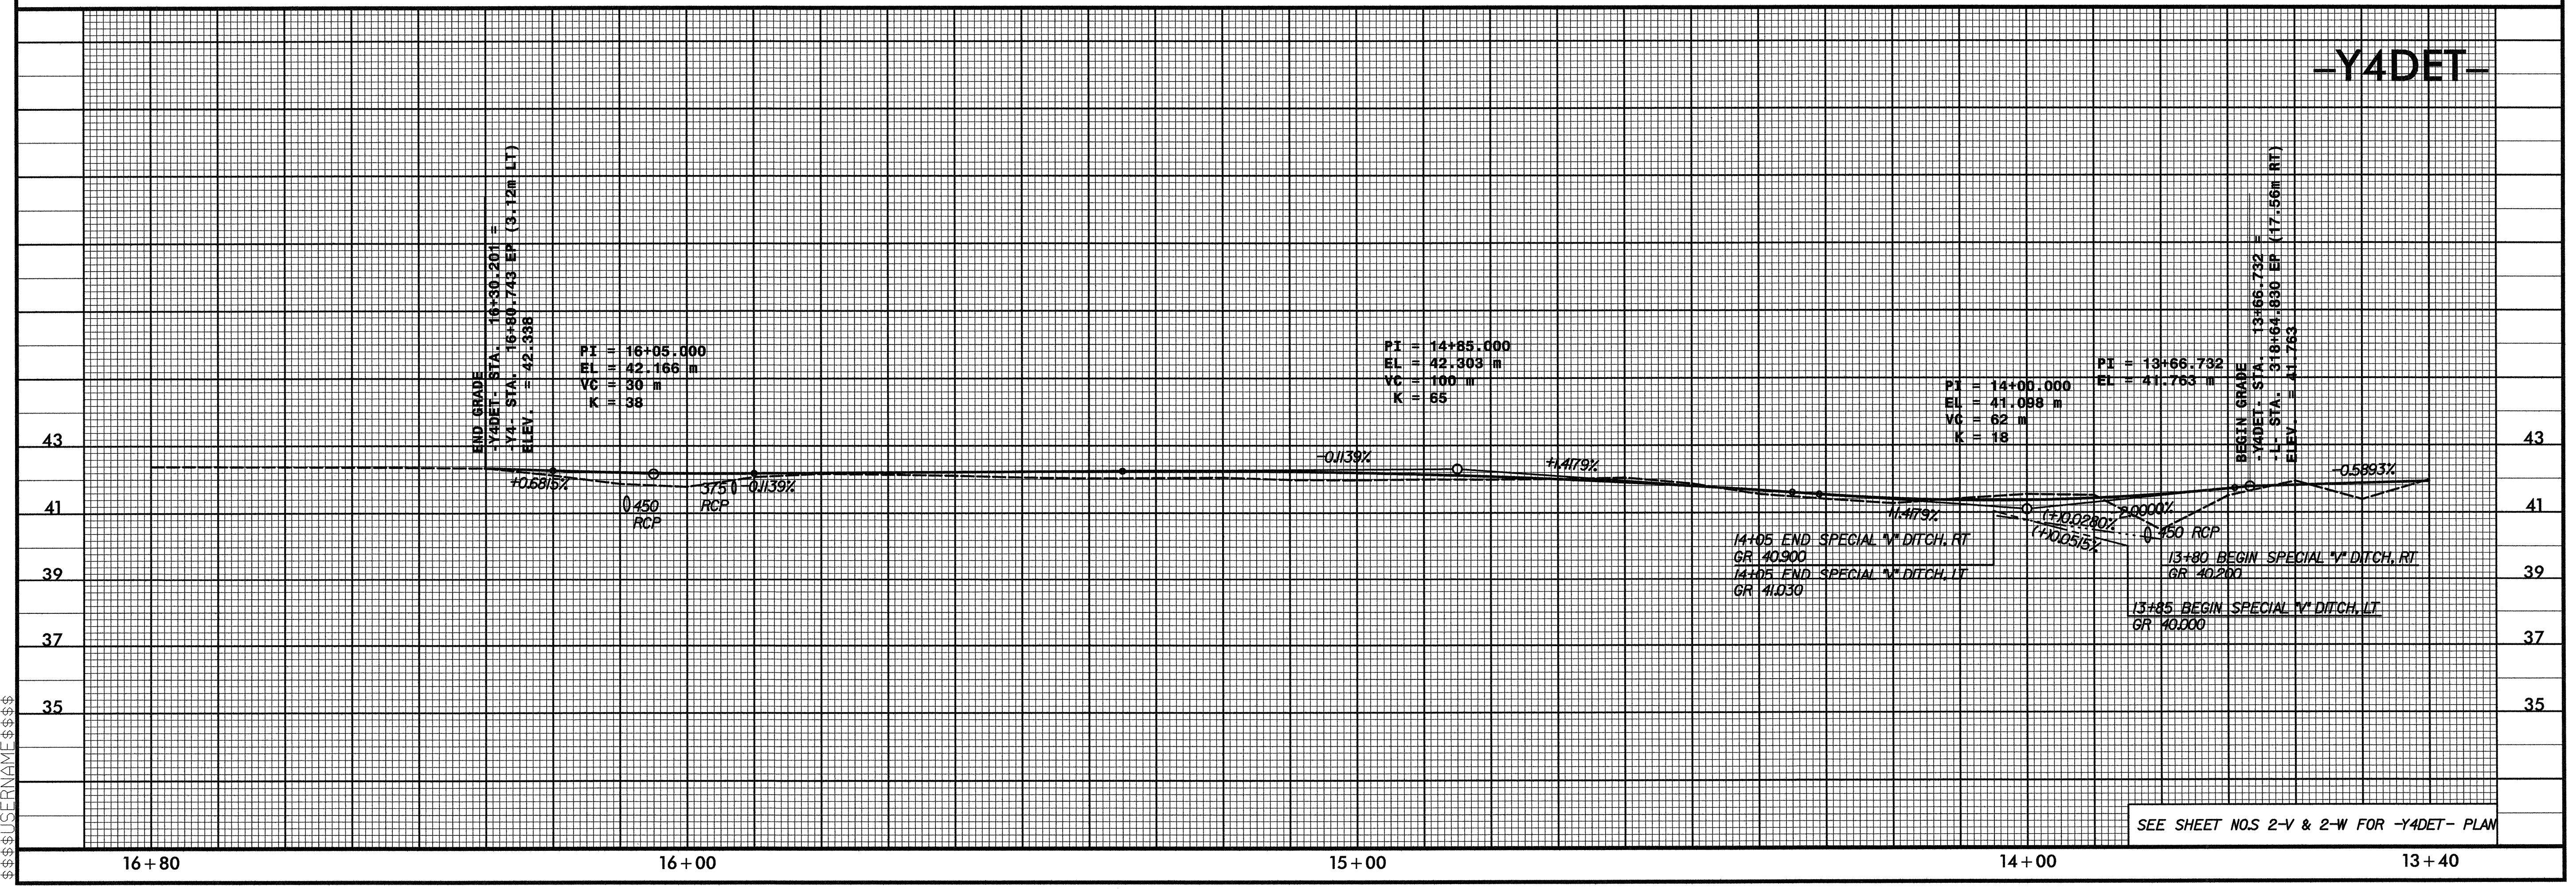


5 0 10

CONST. REV.  
R / W REV.

PROJECT REFERENCE NO. R-513C	SHEET NO. 138
ROADWAY DESIGN ENGINEER SEAL 12300	HYDRAULICS ENGINEER SEAL 20754

CHARLES LEE FLOWE  
T. STEPHENS, JR.

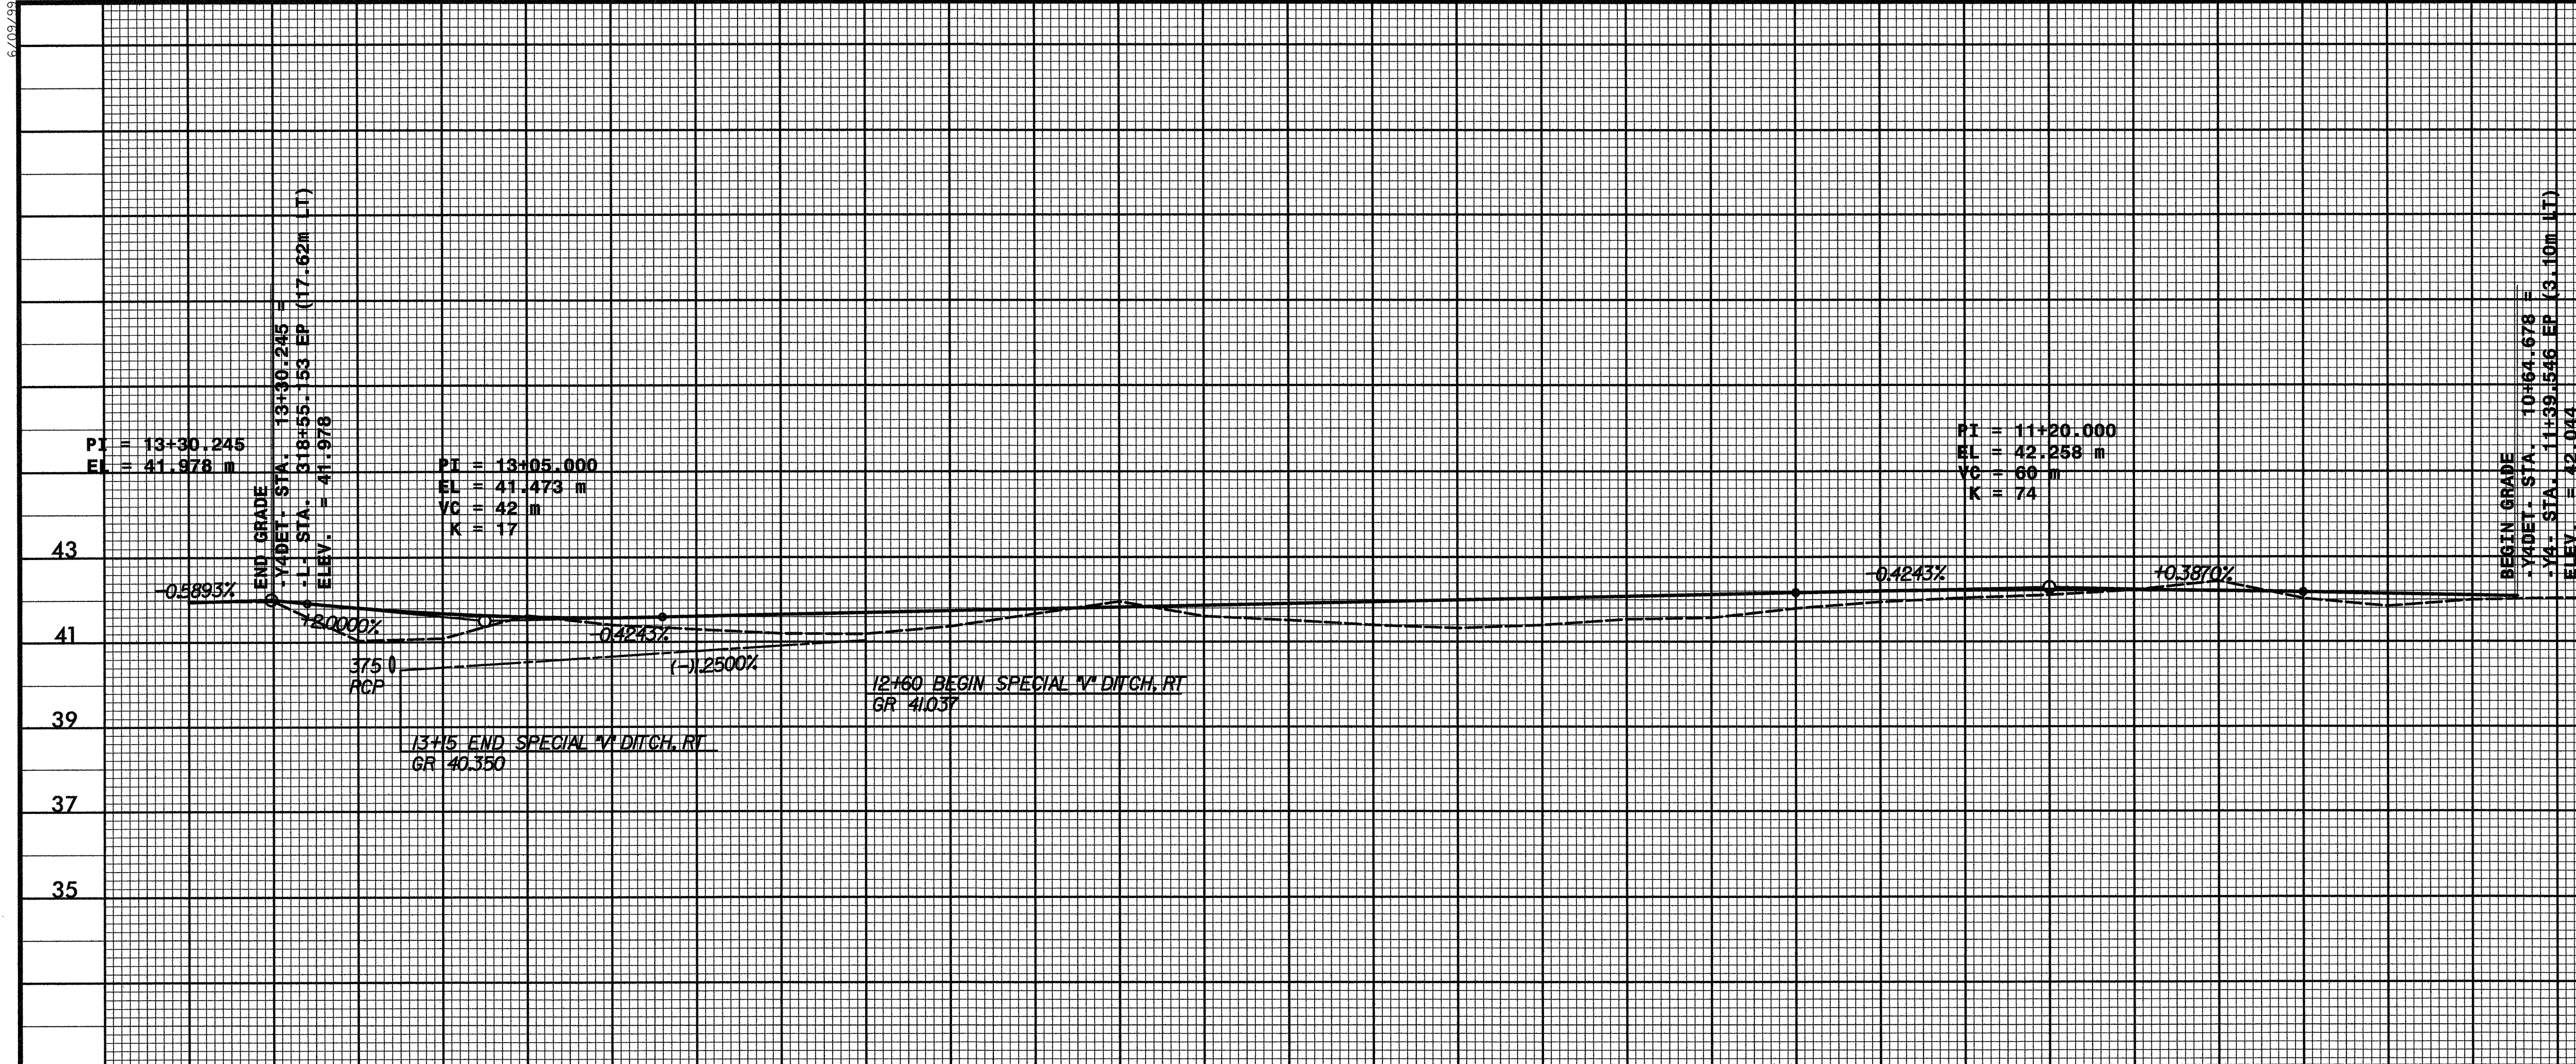

\$\$\$SYTIME\$\$\$\$\$  
\$\$\$DGN\$\$\$\$\$  
\$\$\$PLAN\$\$\$\$\$  
\$\$\$DRAWING\$\$\$\$\$  
\$\$\$NO. 138\$\$\$\$\$  
\$\$\$DATE 07/13/04\$\$\$\$\$  
\$\$\$BY JLF\$\$\$\$\$