


CONST. REV.
R / W REV.

PROJECT REFERENCE NO. R-513C	SHEET NO. 137
ROADWAY DESIGN ENGINEER	HYDRAULICS ENGINEER
1/16/04	7/2/04


-RPDETI-

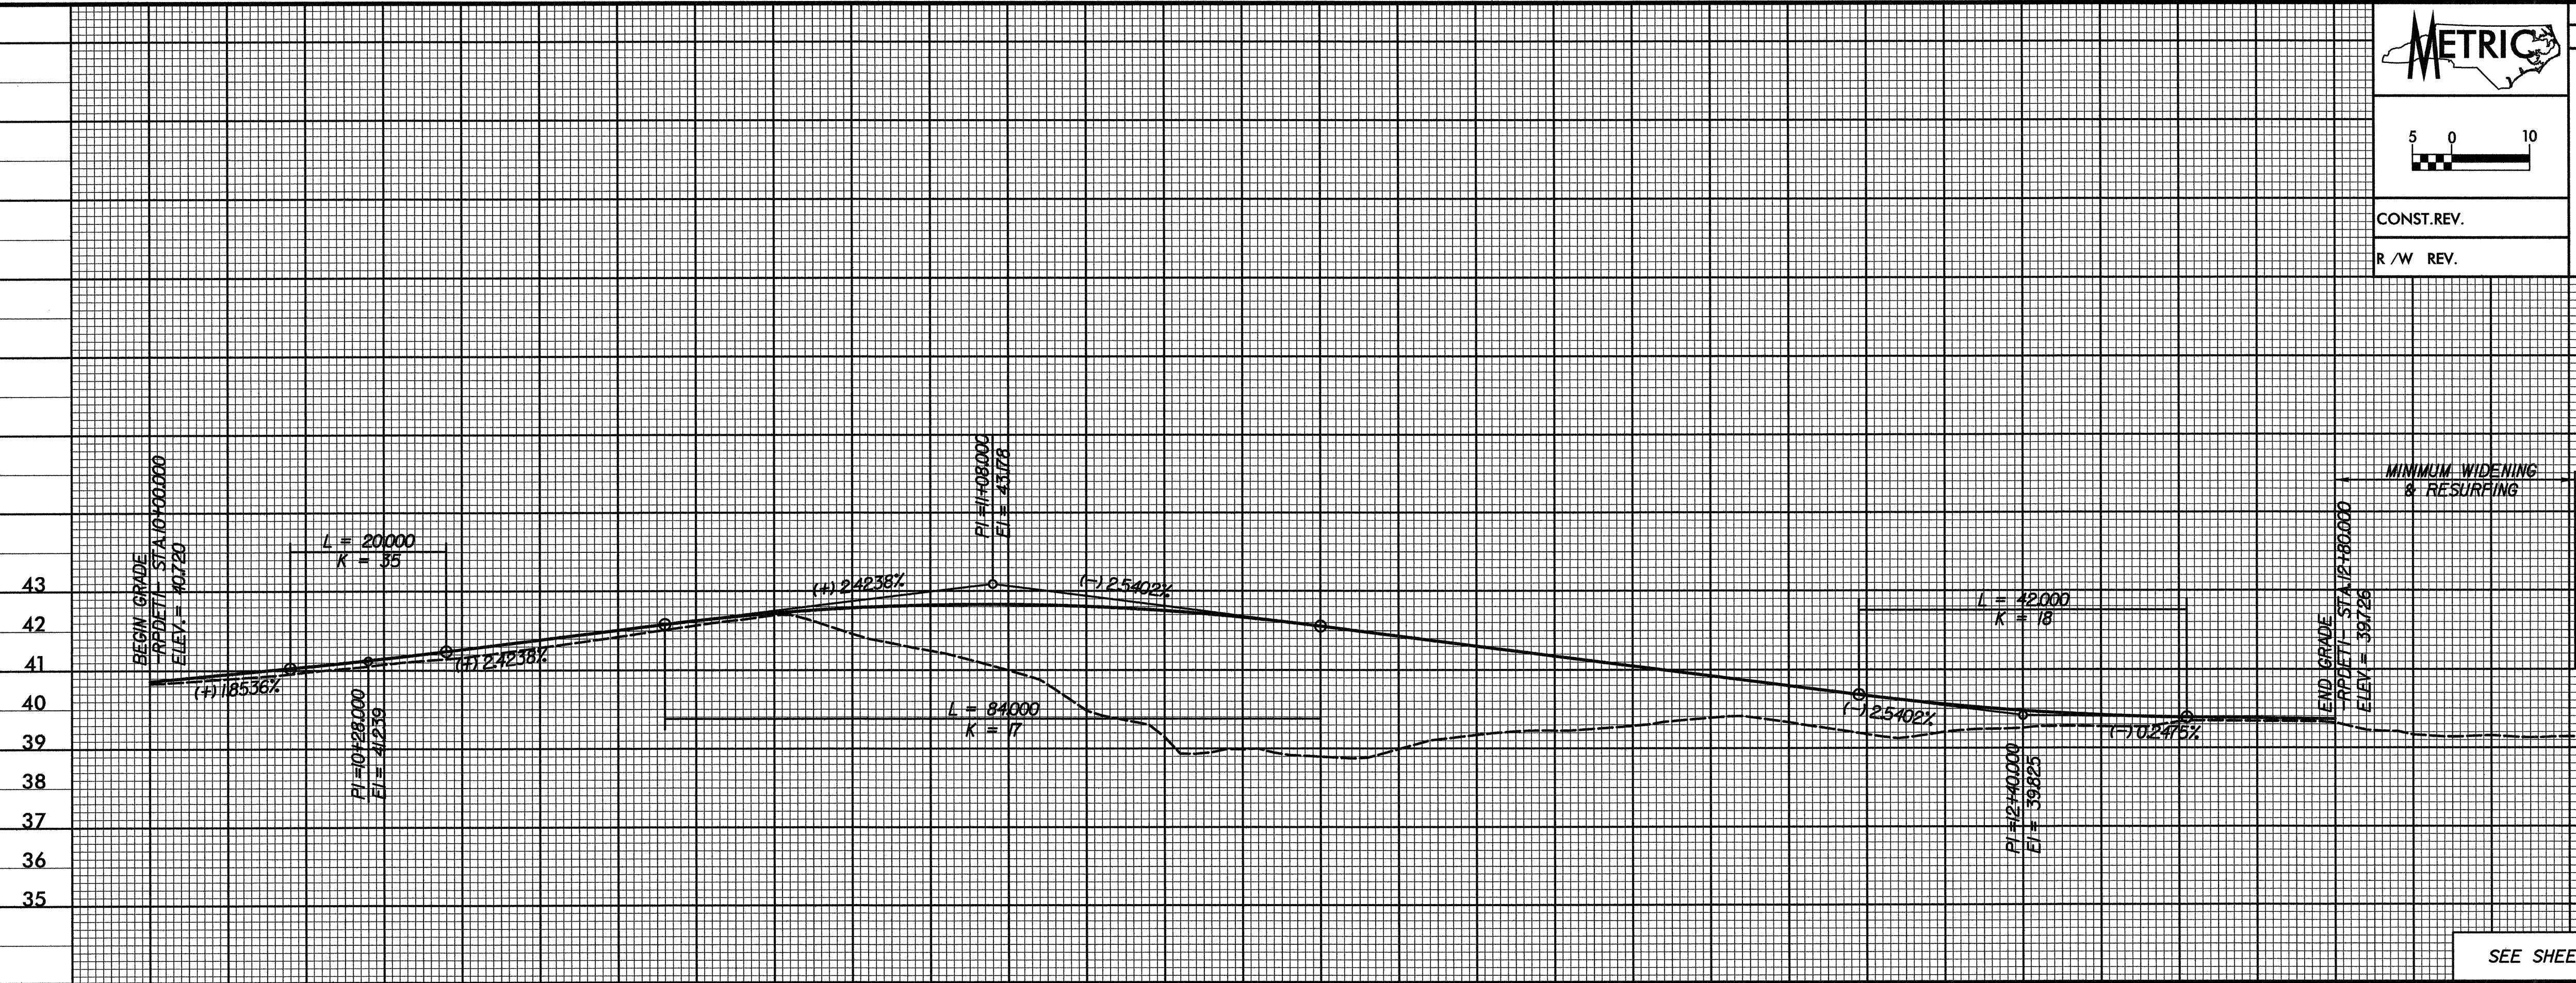

SEE SHEET NO. 2-R FOR -RPDETI- PLAN

10 +20 +40 +60 +80 11 +20 +40 +60 +80 12 +20 +40 +60 +80 13

-RPDET2-

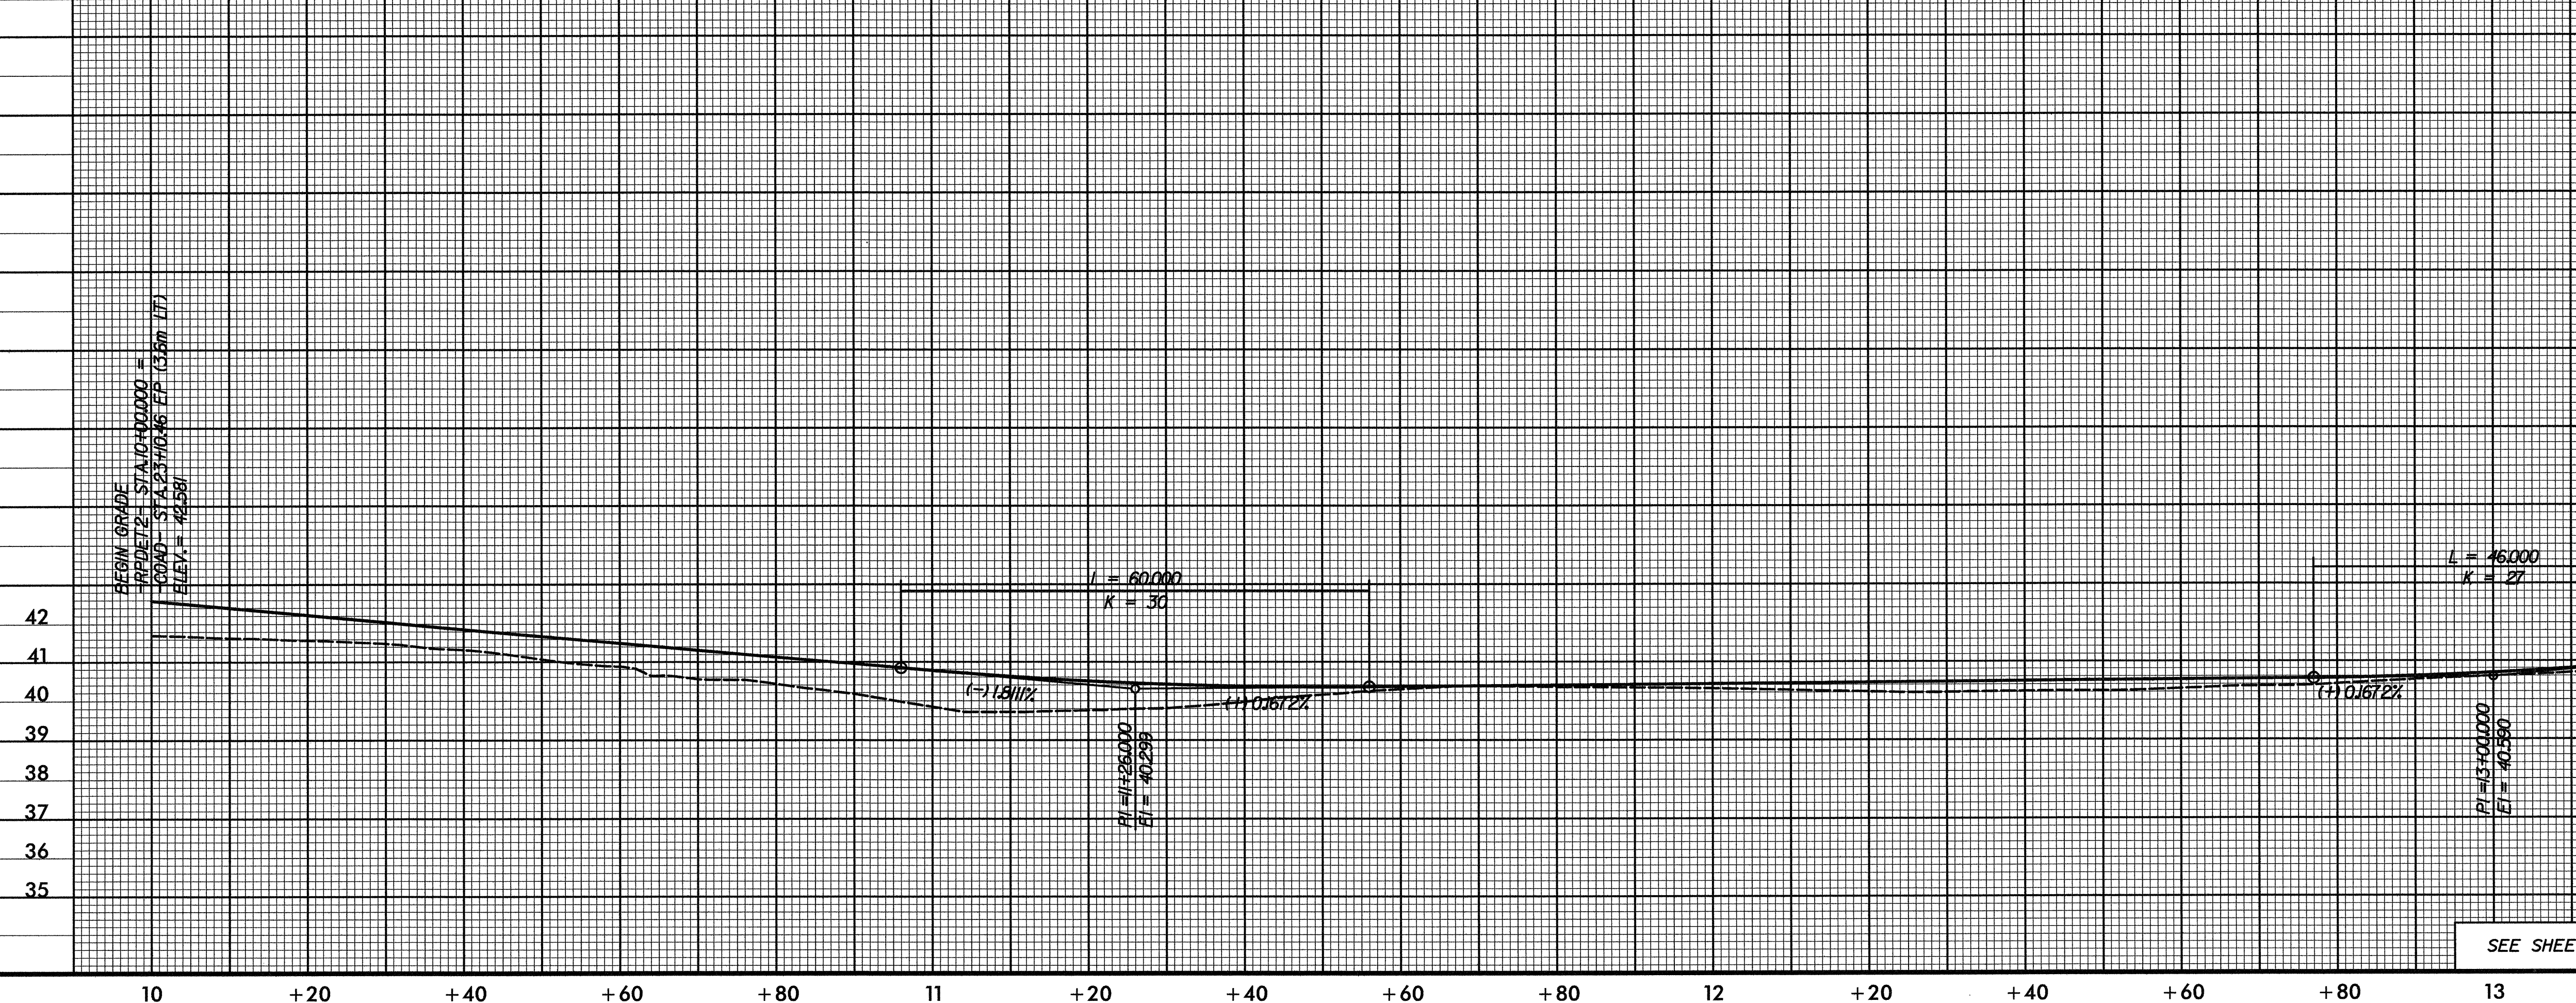

SEE SHEET NO. 2-S FOR -RPDET2- PLAN

10 +20 +40 +60 +80 11 +20 +40 +60 +80 12 +20 +40 +60 +80 13 +20

\$\$\$\$\$SYTIME\$\$\$\$\$
\$\$\$\$\$DGN\$\$\$\$\$
\$\$\$\$\$USERNAME\$\$\$\$\$