




BM *109 STD. NCDOT GPS MONUMENT,
 STAMPED R0513C-9, DATE 1/97
 3.266 RT OF -L- STA. 334+28.618 EL= 41.709

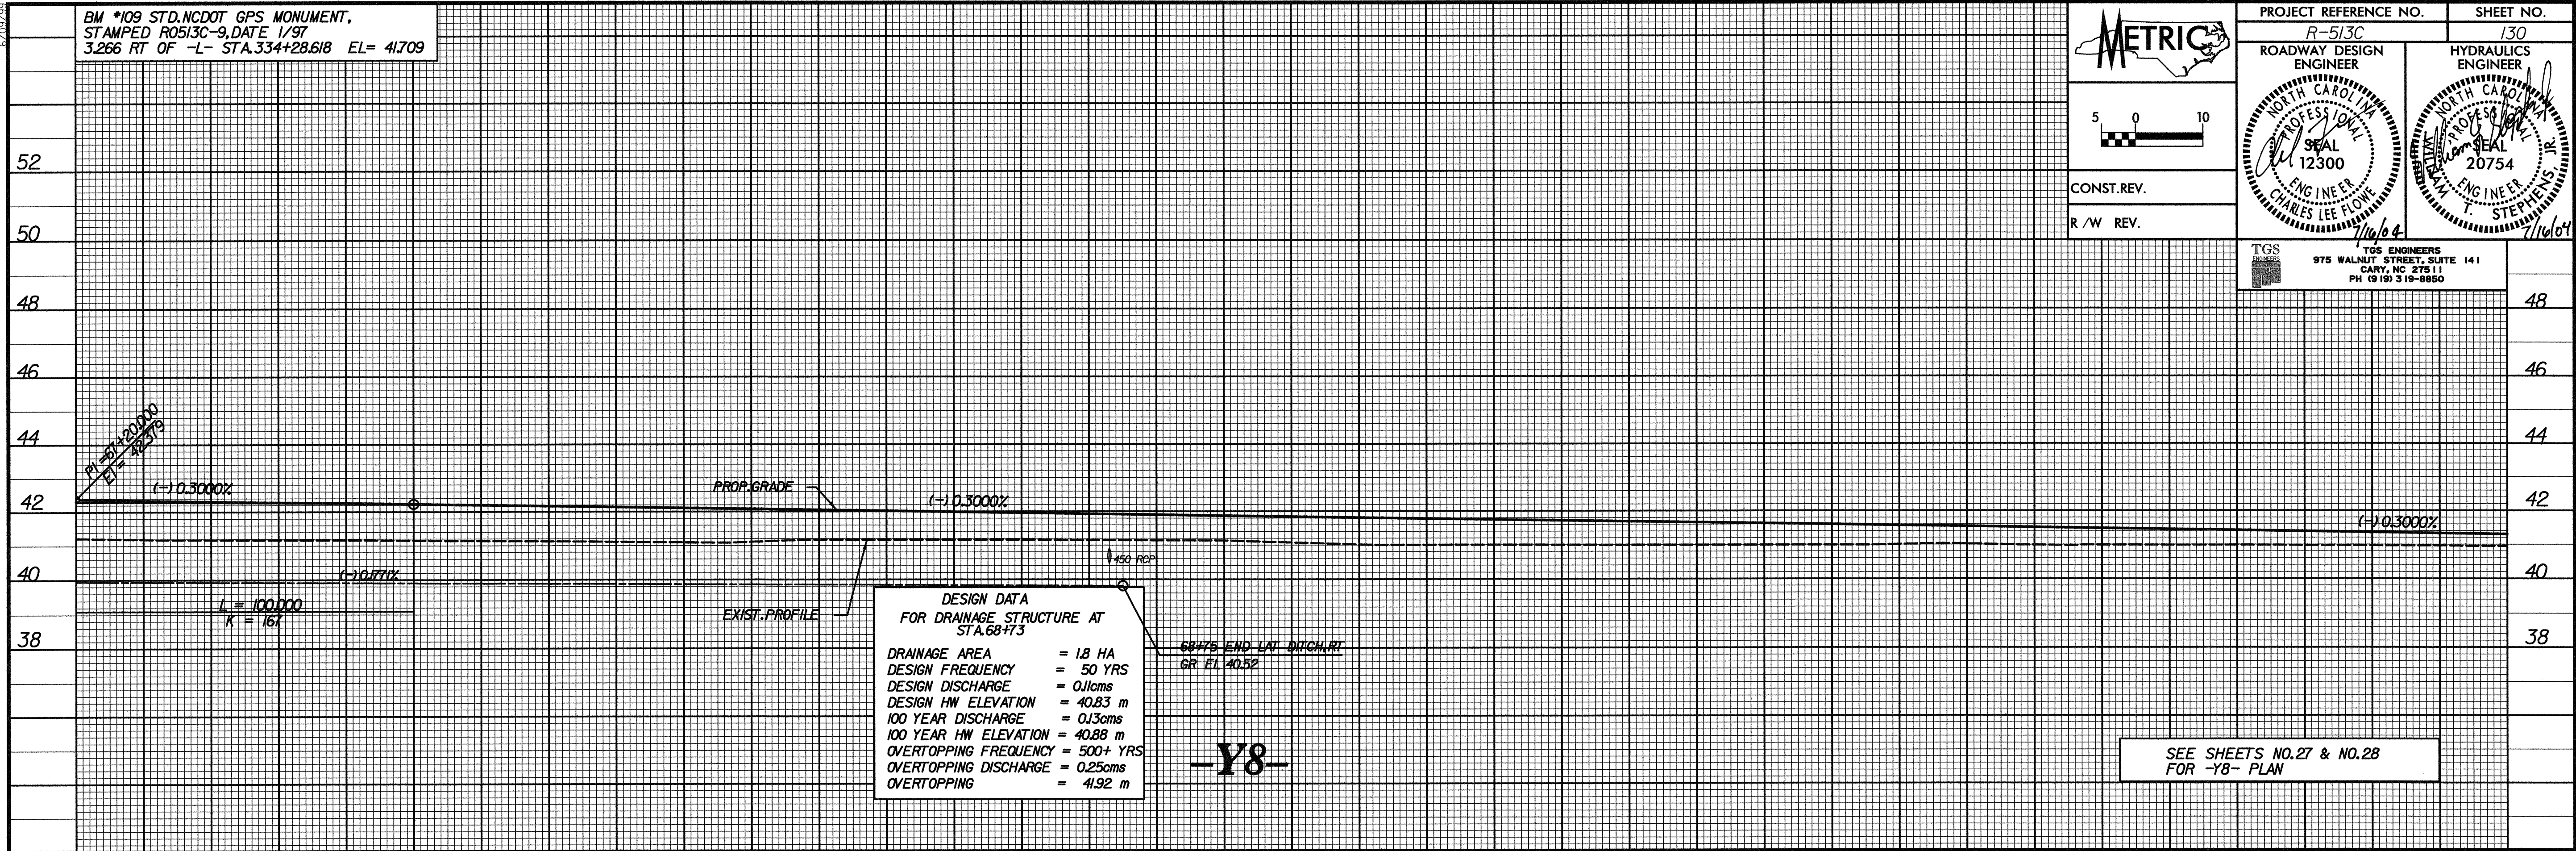

| | |
|--|---------------------|
| PROJECT REFERENCE NO. R-513C | SHEET NO. 130 |
| ROADWAY DESIGN ENGINEER | HYDRAULICS ENGINEER |
| | |
| CONST. REV. | |
| R/W REV. | |
| TGS ENGINEERS 975 WALNUT STREET, SUITE 141 CARY, NC 27511 PH (919) 315-0850 | |

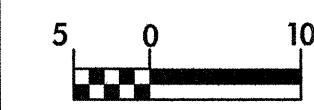

SEE SHEETS NO. 27 & NO. 28 FOR -Y8- PLAN

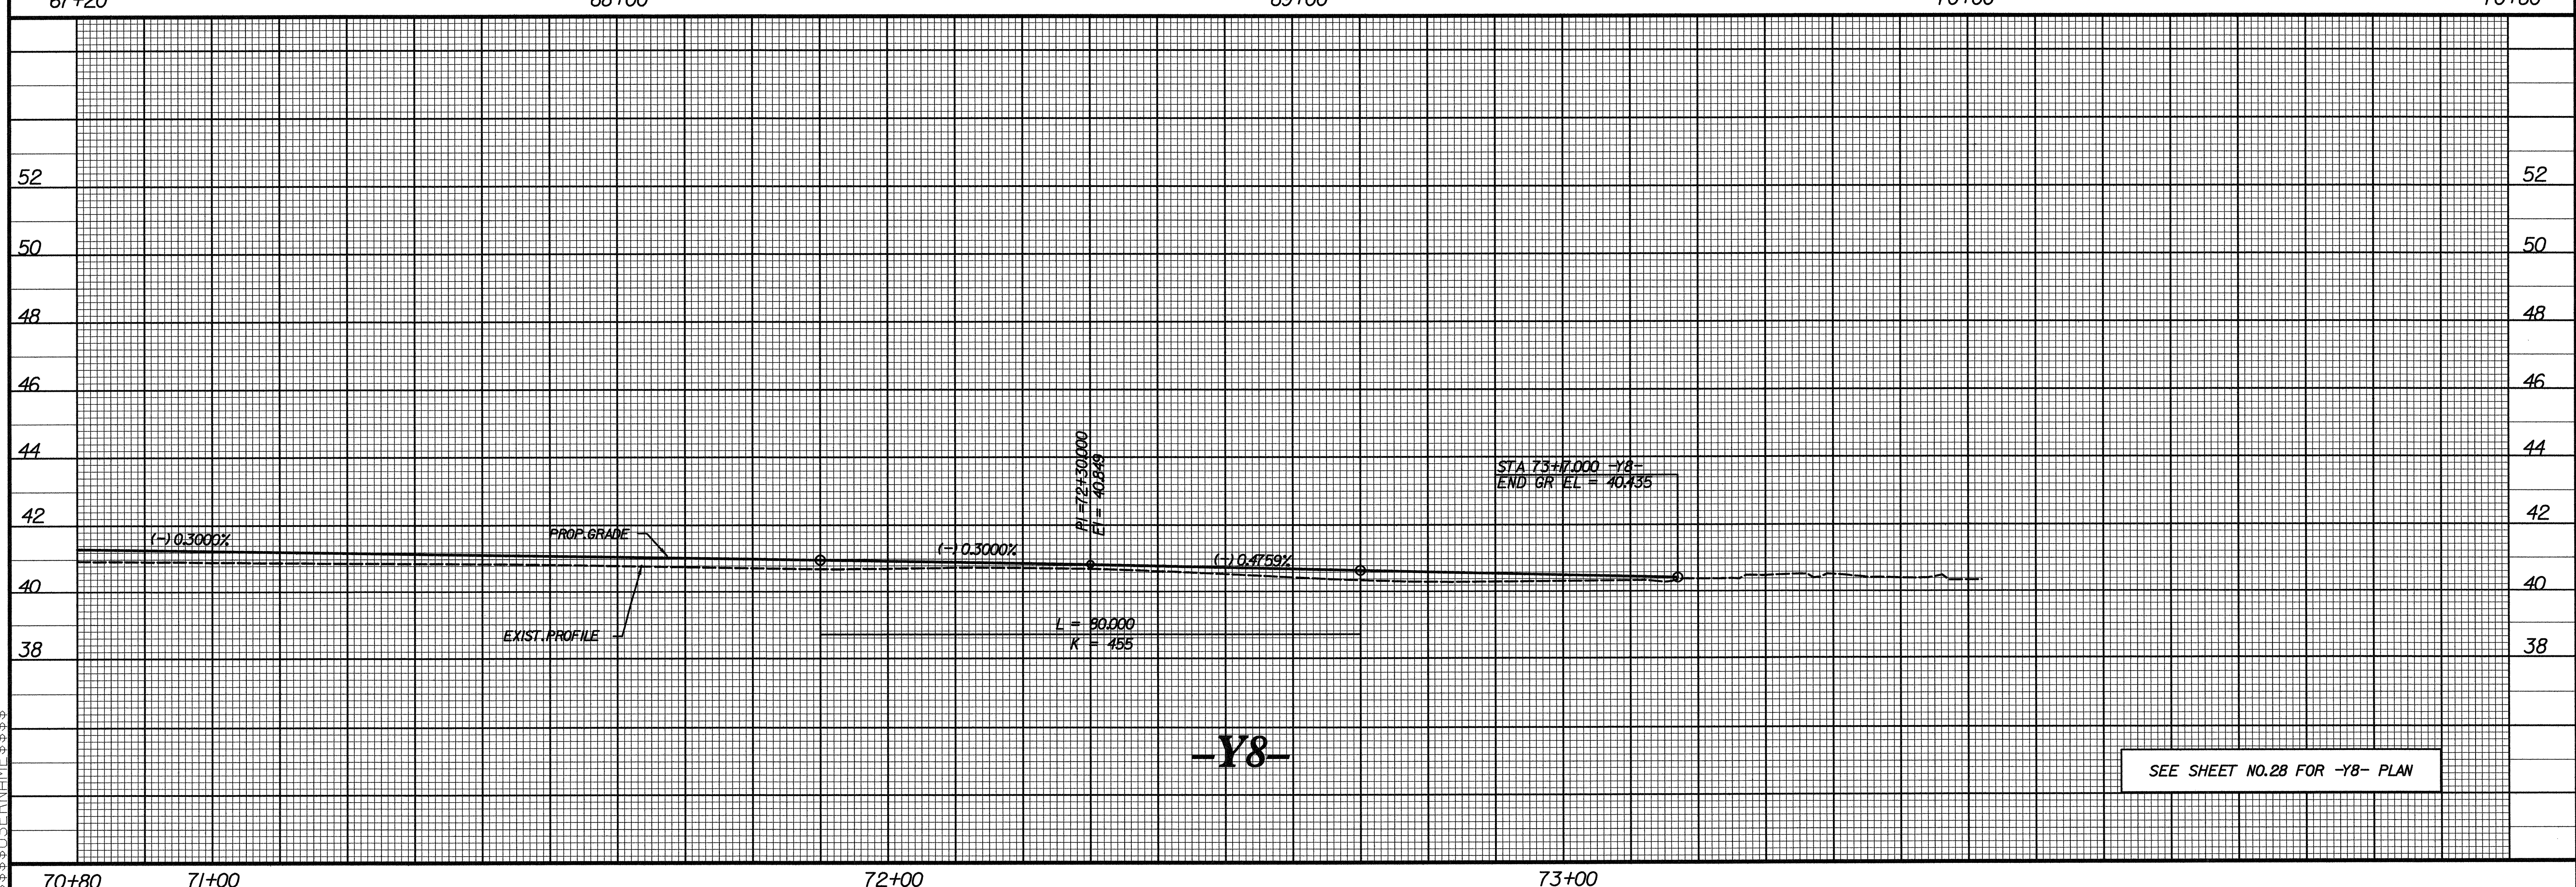

SEE SHEET NO. 28 FOR -Y8- PLAN

\$\$\$\$\$SYTIME\$\$\$\$\$
 \$\$\$\$\$\$DDGN\$\$\$\$\$
 \$\$\$\$\$\$USERNAME\$\$\$\$\$