



BM \*108 STD.NCDOT GPS MONUMENT.  
 STAMPED R0513C-8, DATE 1/97  
 4884 LT OF -Y4- STA.17+07.650 EL= 42.116

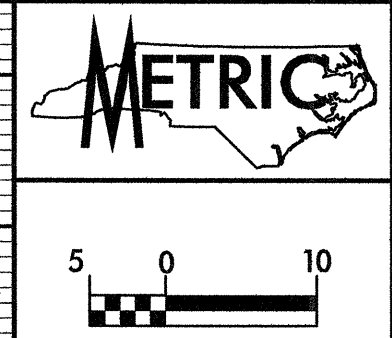


PROJECT REFERENCE NO. R-513C	SHEET NO. 127
ROADWAY DESIGN ENGINEER	HYDRAULICS ENGINEER
CONST. REV.	
R / W REV.	

TGS ENGINEERS  
 975 WALNUT STREET, SUITE 141  
 CARY, NC 27511  
 PH. (919) 319-8850

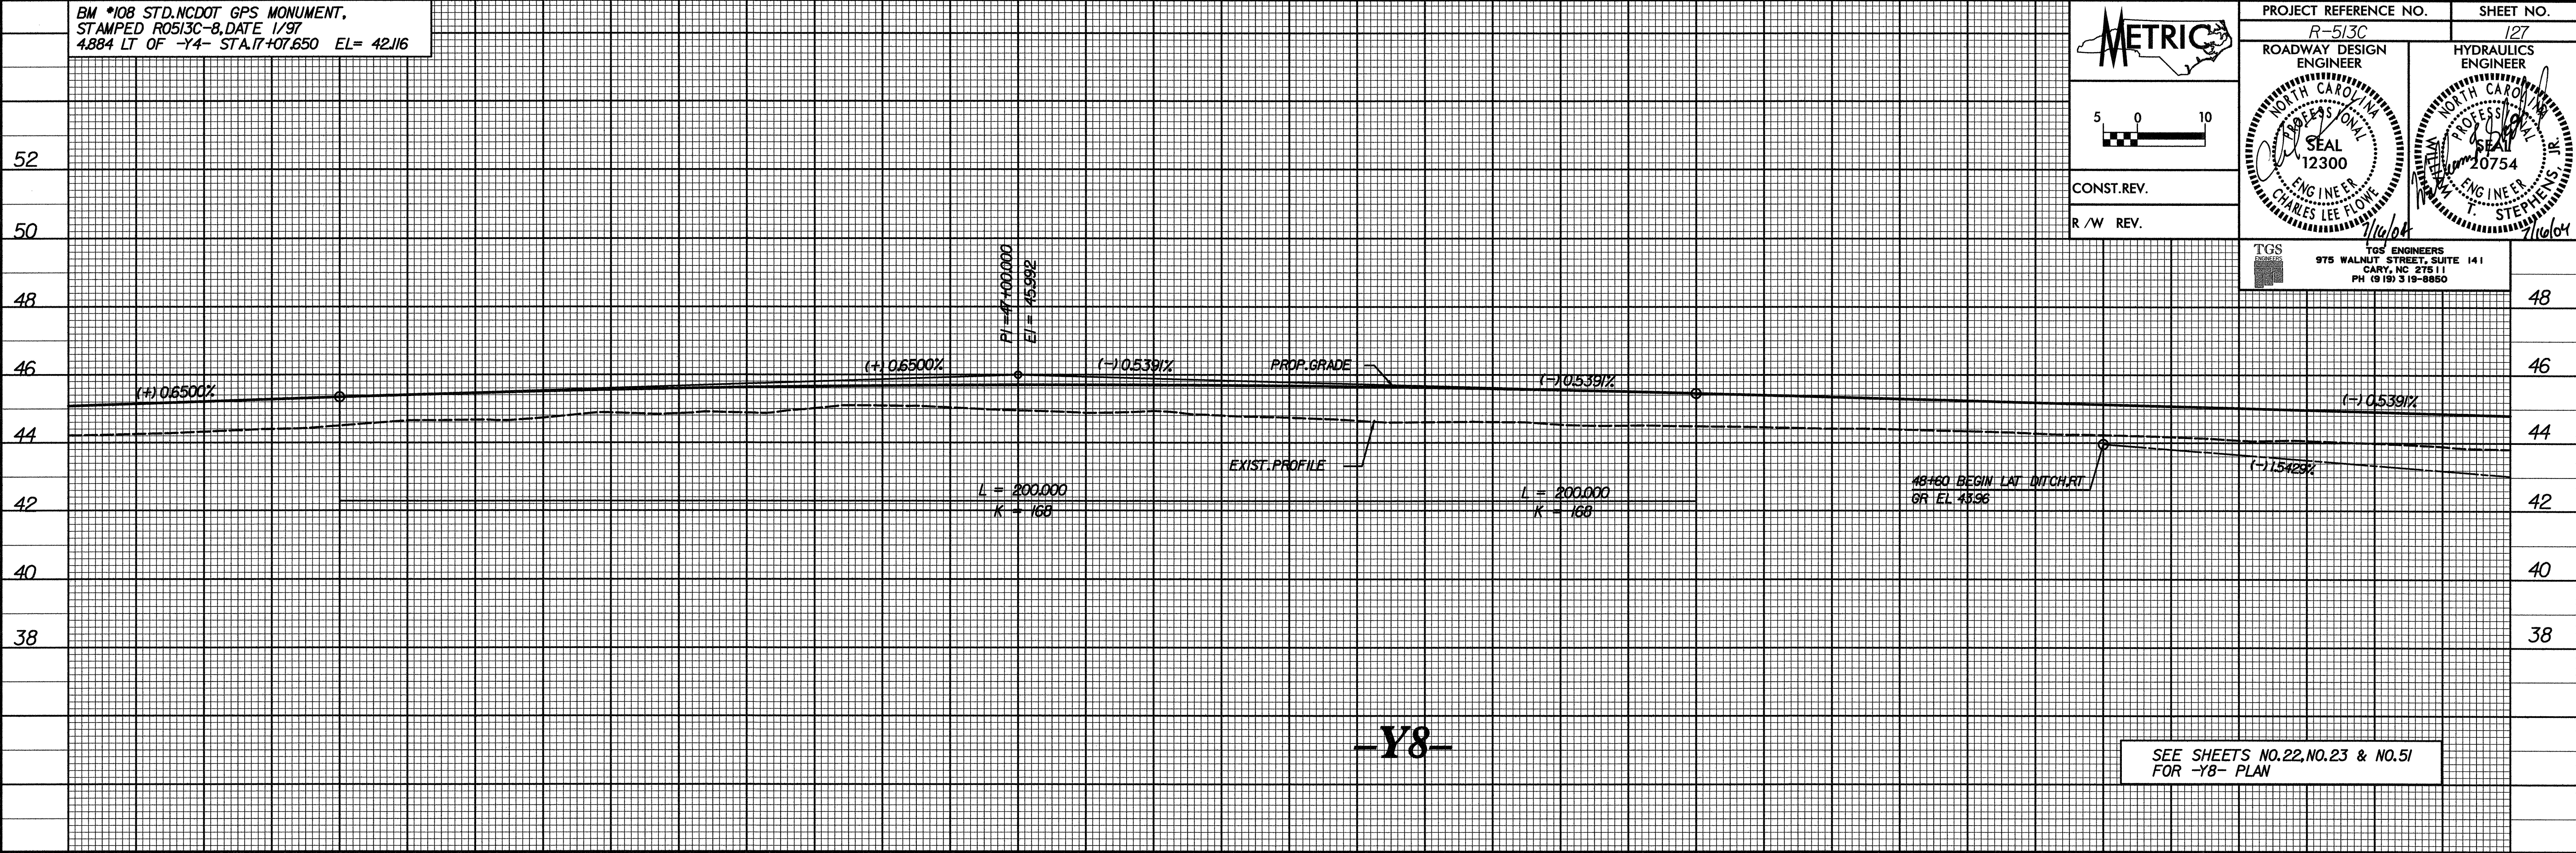

45+60      46+00      47+00      48+00      49+00      49+20

BM \*108 STD.NCDOT GPS MONUMENT.  
 STAMPED R0513C-8, DATE 1/97  
 4884 LT OF -Y4- STA.17+07.650 EL= 42.116

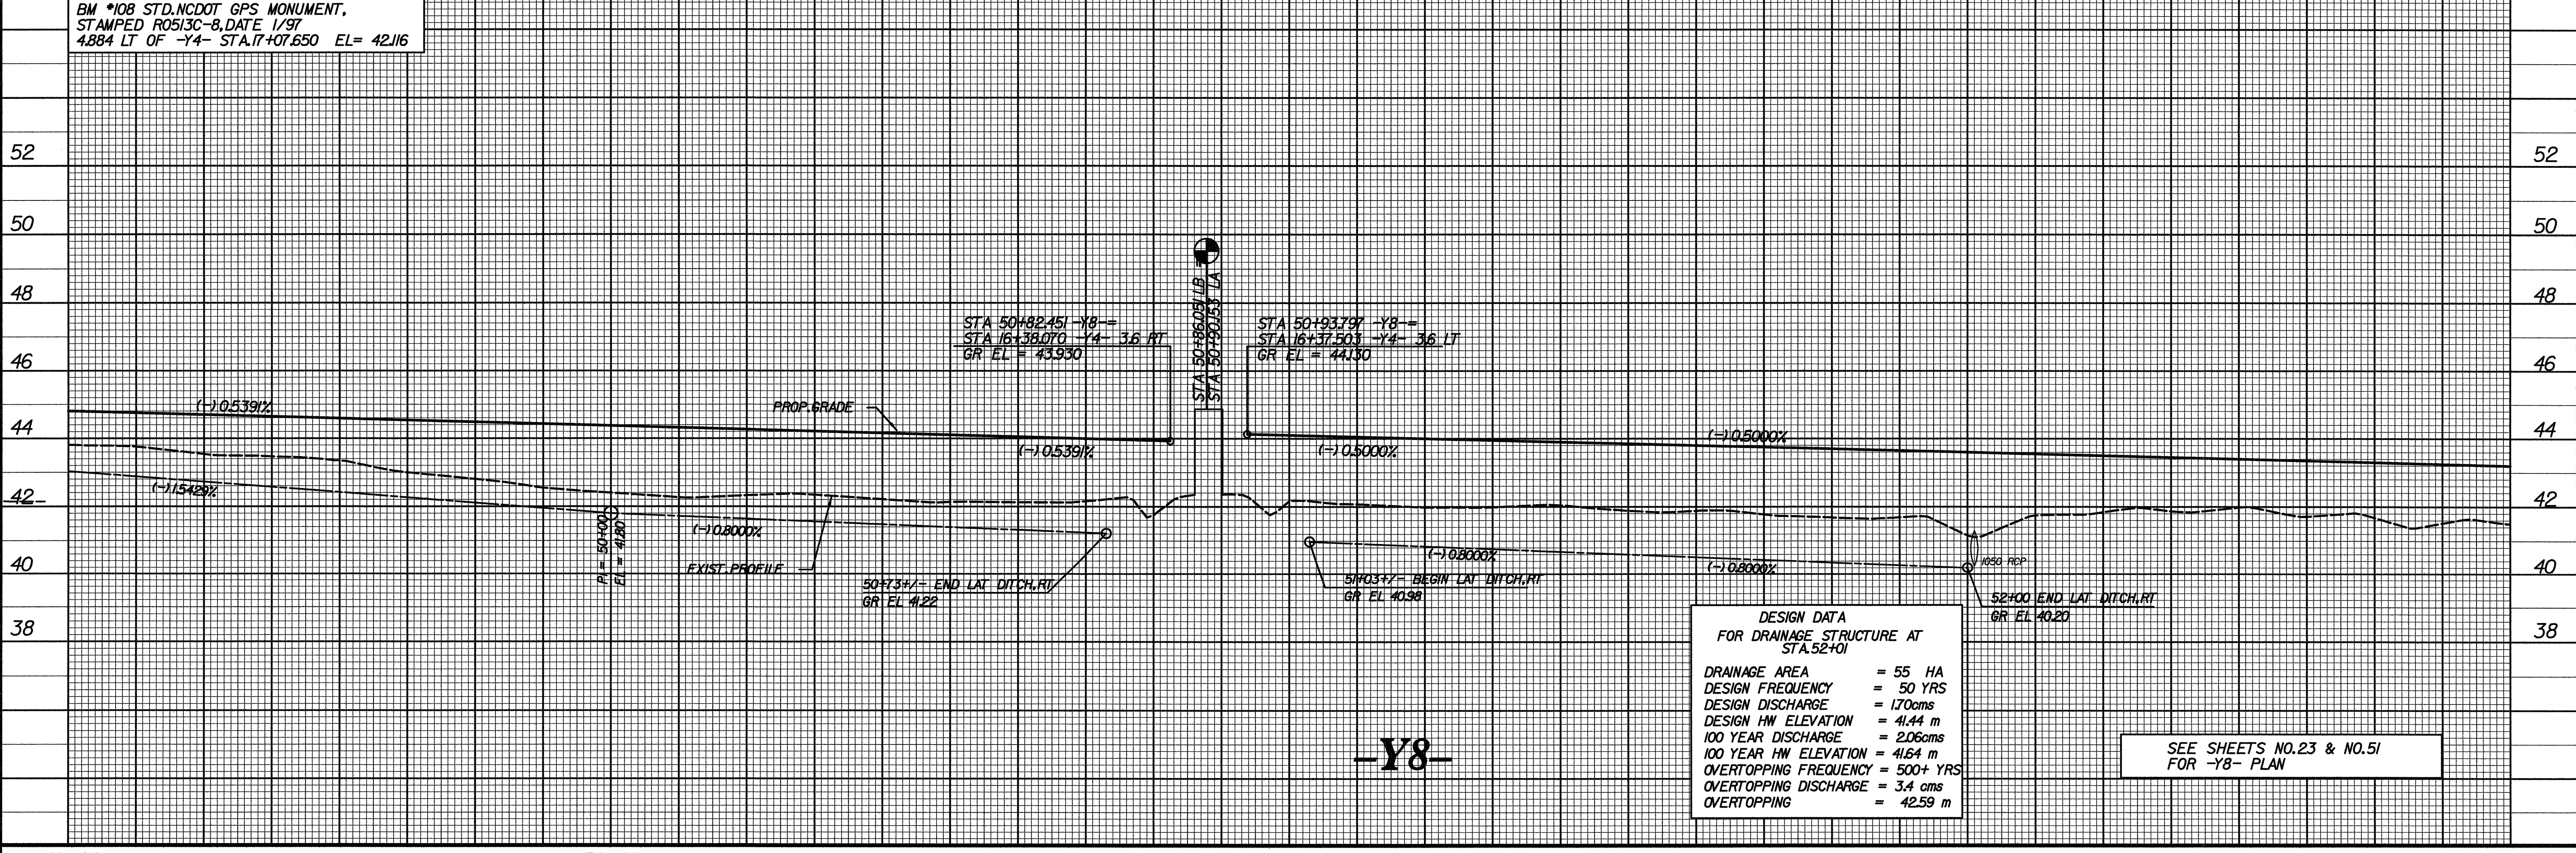

49+20      50+00      51+00      52+00      52+80

SYSTEM \$\$\$\$\$\$  
 COUNCIL \$\$\$\$\$\$  
 COUNTY \$\$\$\$\$\$  
 STATE \$\$\$\$\$\$  
 FEDERAL \$\$\$\$\$\$