

BM \*114 STD. NCGS CONC. MONUMENT,  
STAMPED ANDY, 1977  
6.296 RT OF -Y3- STA. 17+01.835 EL= 46.101

**METRIC**

CONST. REV.  
R /W REV.

PROJECT REFERENCE NO. R-5130 SHEET NO. 114


ROADWAY DESIGN ENGINEER  
HYDRAULICS ENGINEER

PROF. SEAL 12300  
PROF. SEAL 20754


ENGINEER CHARLES LEE FLORE  
ENGINEER T. STEPHENS

11/16/04

TGS ENGINEERS  
975 WALNUT STREET, SUITE 141  
CARY, NC 27511  
PH (919) 319-8850

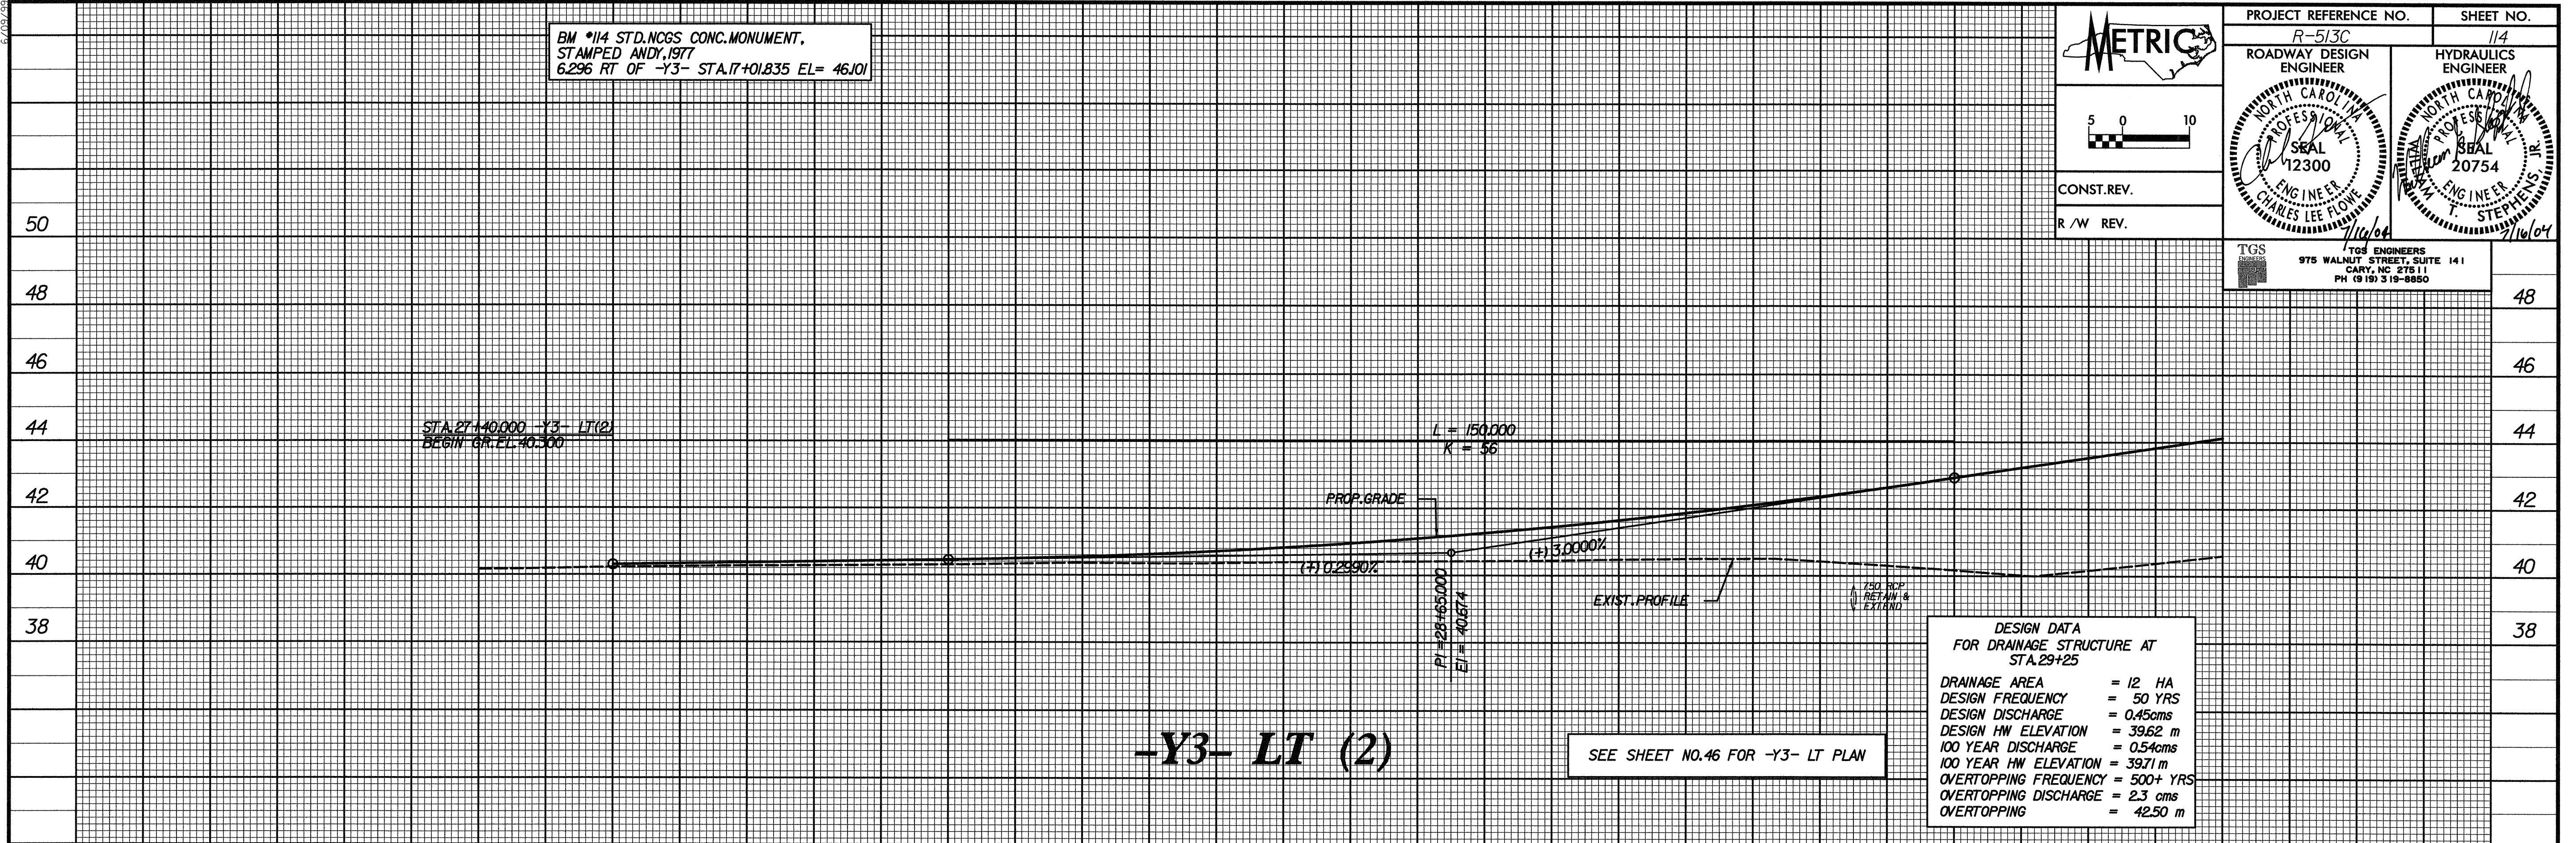

BM \*114 STD. NCGS CONC. MONUMENT,  
STAMPED ANDY, 1977  
6.296 RT OF -Y3- STA. 17+01.835 EL= 46.101

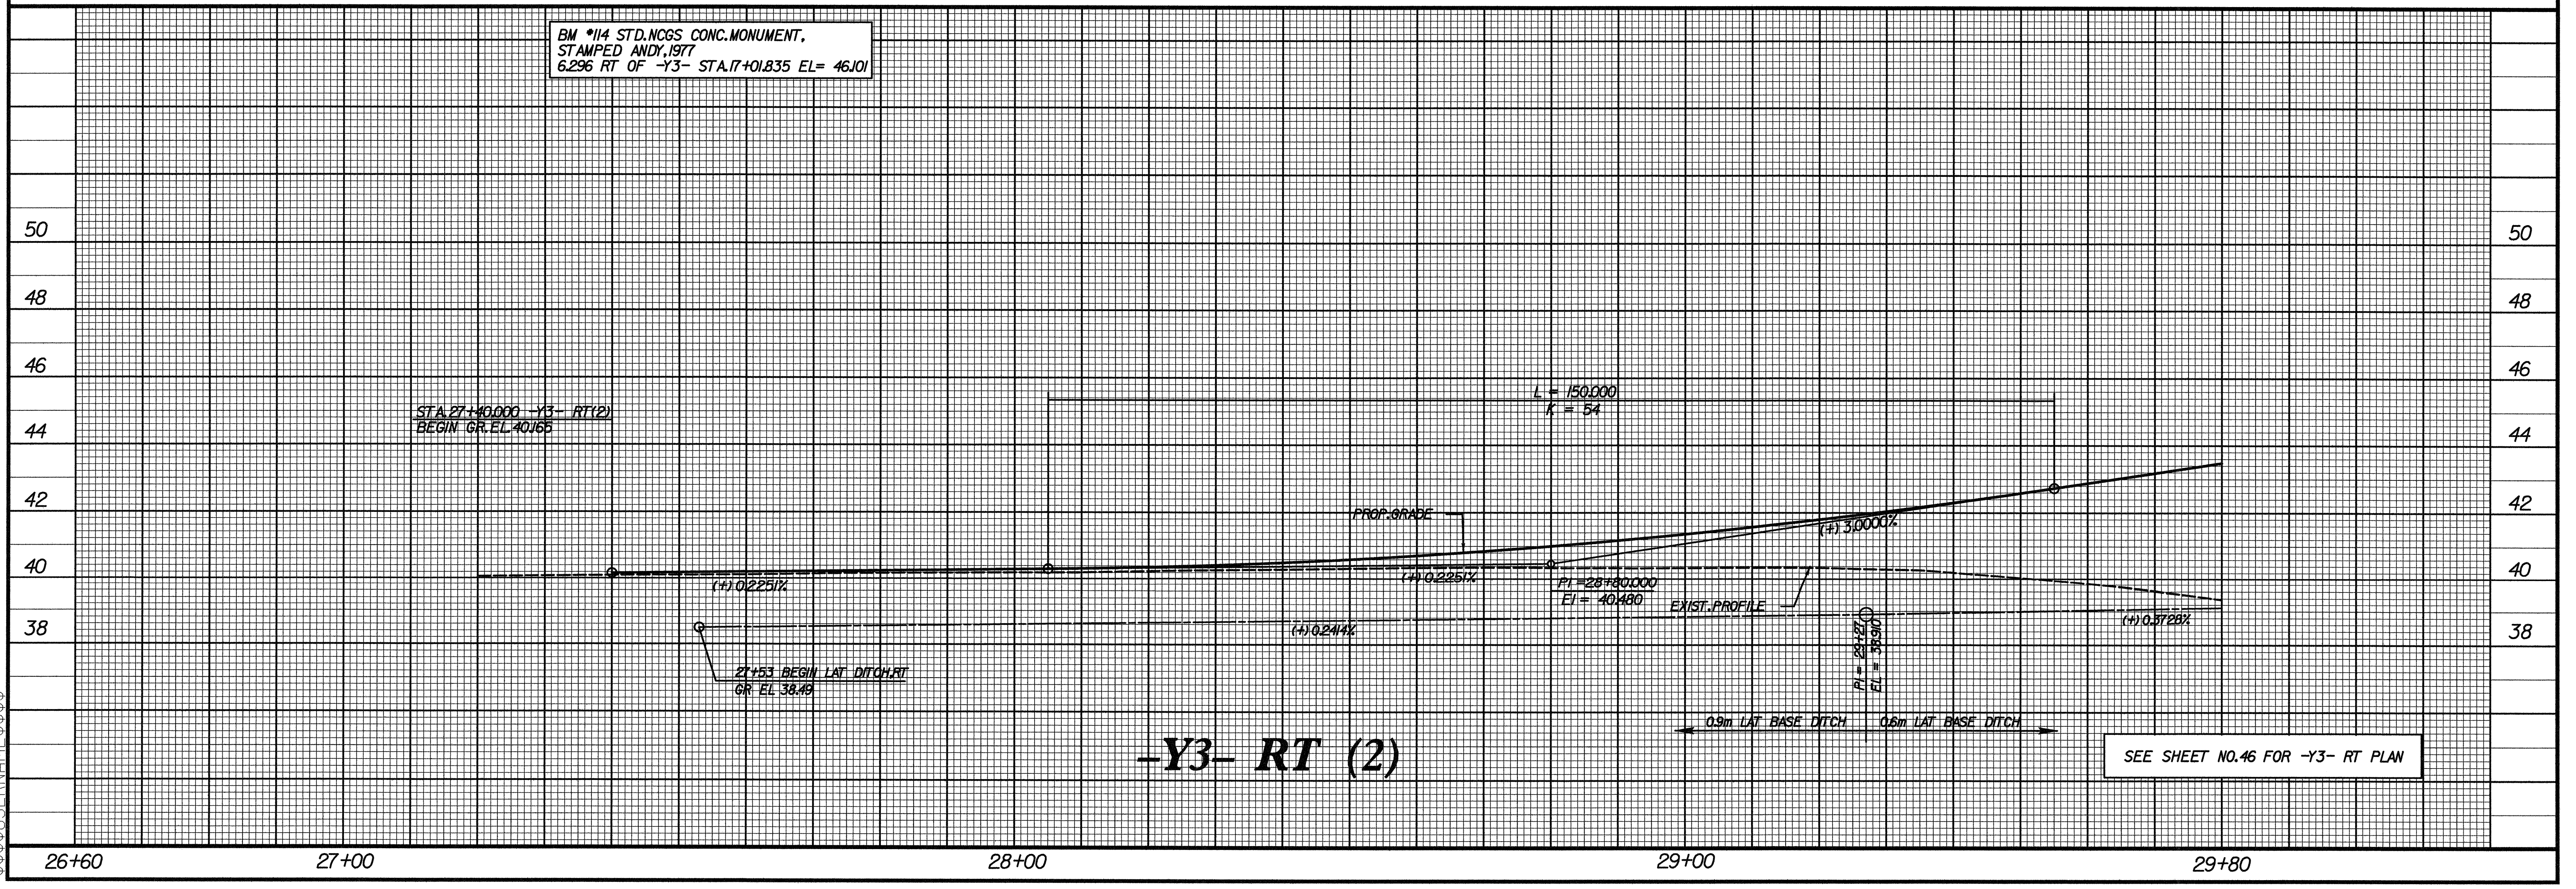

