


BM *4 RR SPIKE IN BASE OF 750mm PINE
86.610 RT OF -L- STA.284+93.432 EL= 42.011

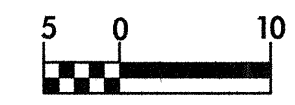


PROJECT REFERENCE NO. R-513C SHEET NO. 105

ROADWAY DESIGN ENGINEER HYDRAULICS ENGINEER





CONST. REV.

R / W REV.

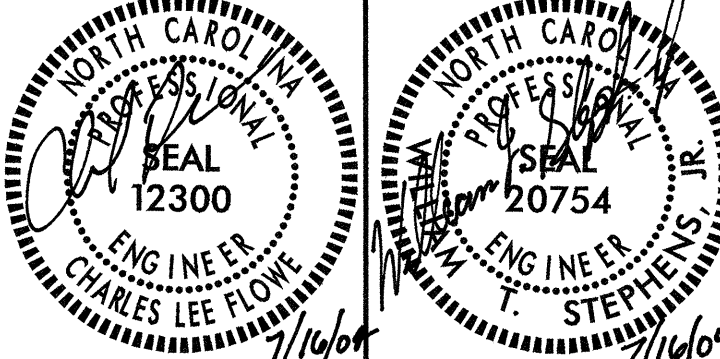

TGS ENGINEERS
975 WALNUT STREET, SUITE 141
CARY, NC 27511
PH (919) 315-9850

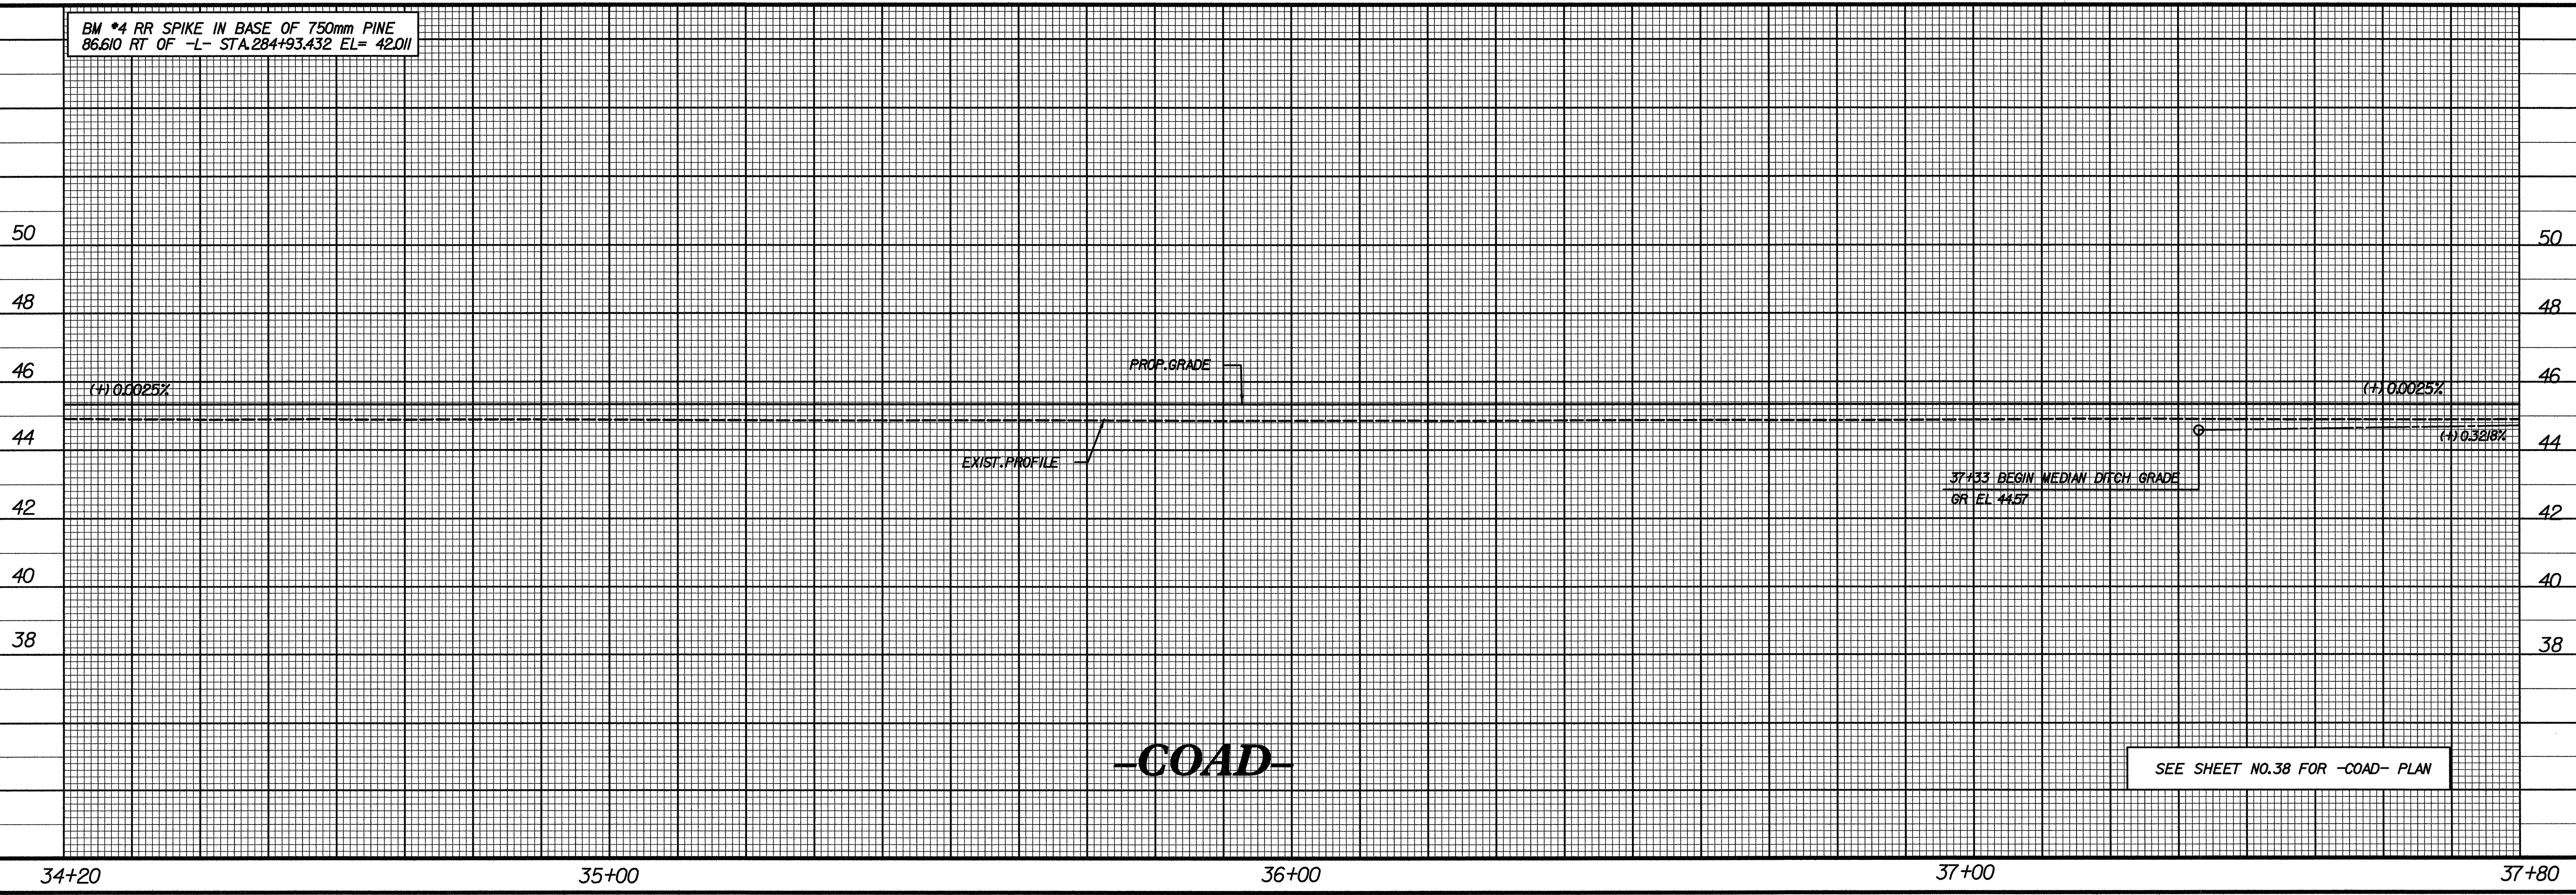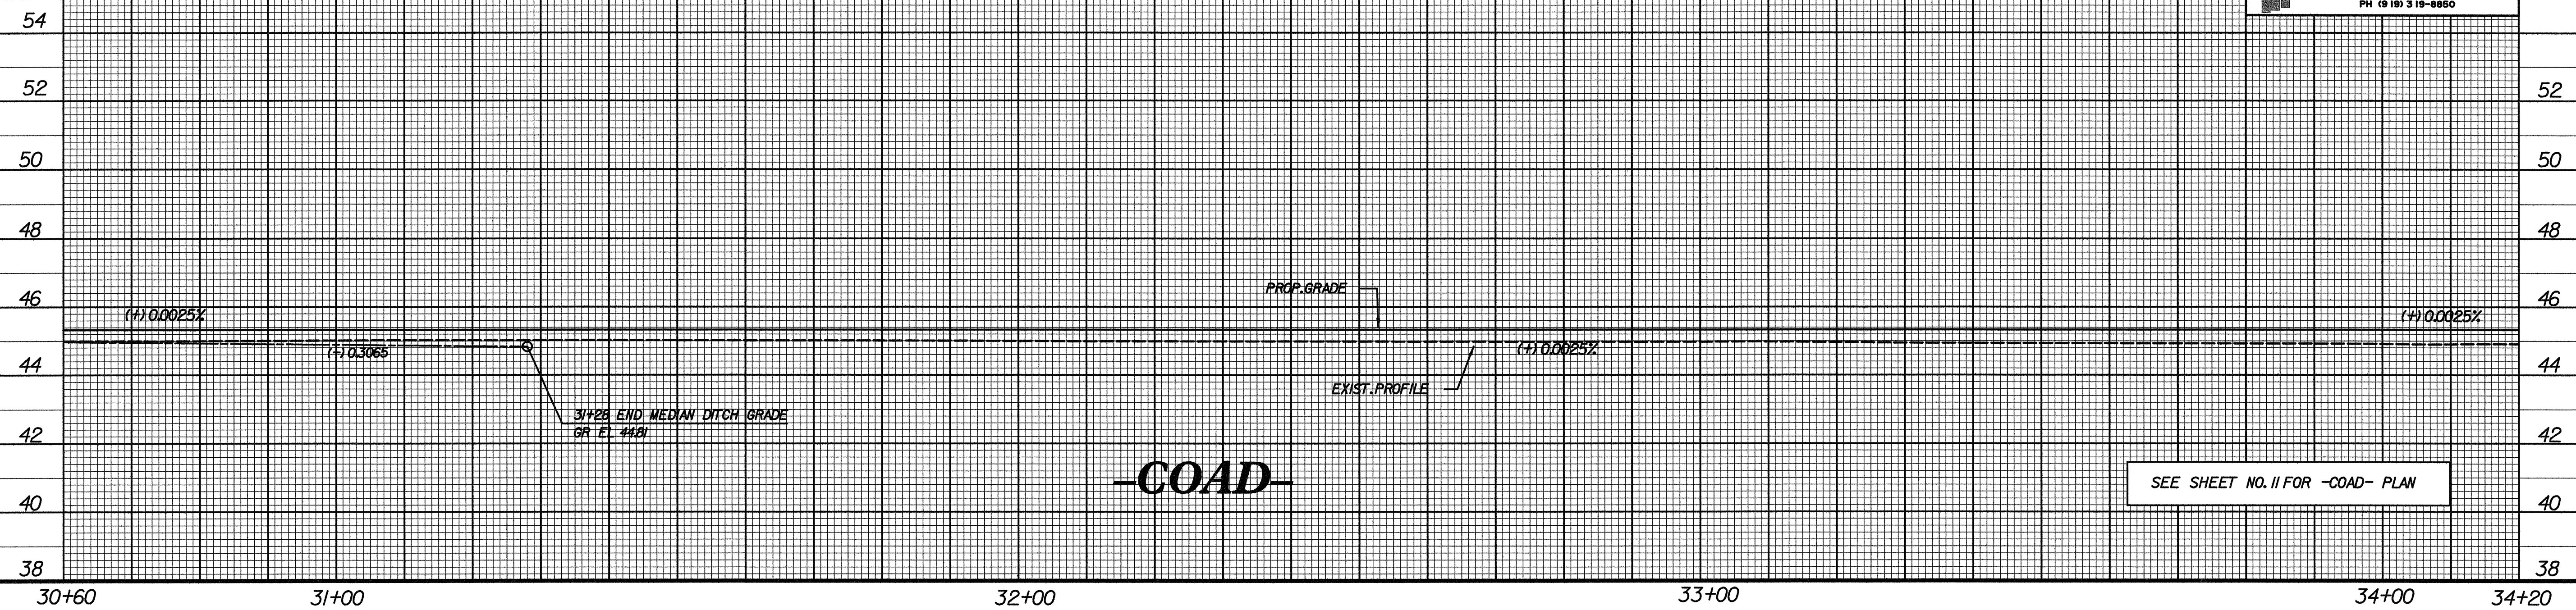

\$\$\$\$\$SYTIME\$\$\$\$\$
\$\$\$\$\$SY\$\$\$\$\$
\$\$\$\$\$EDGN\$\$\$\$\$
\$\$\$\$\$USFRNAM\$\$\$\$\$