





PROJECT REFERENCE NO. R-513C	SHEET NO. 81
ROADWAY DESIGN ENGINEER	HYDRAULICS ENGINEER
TGS ENGINEERS 975 WALNUT STREET, SUITE 141 CARY, NC 27511 PH (919) 319-8850	

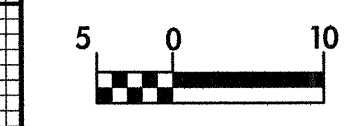


CONST. REV.  
R / W REV.

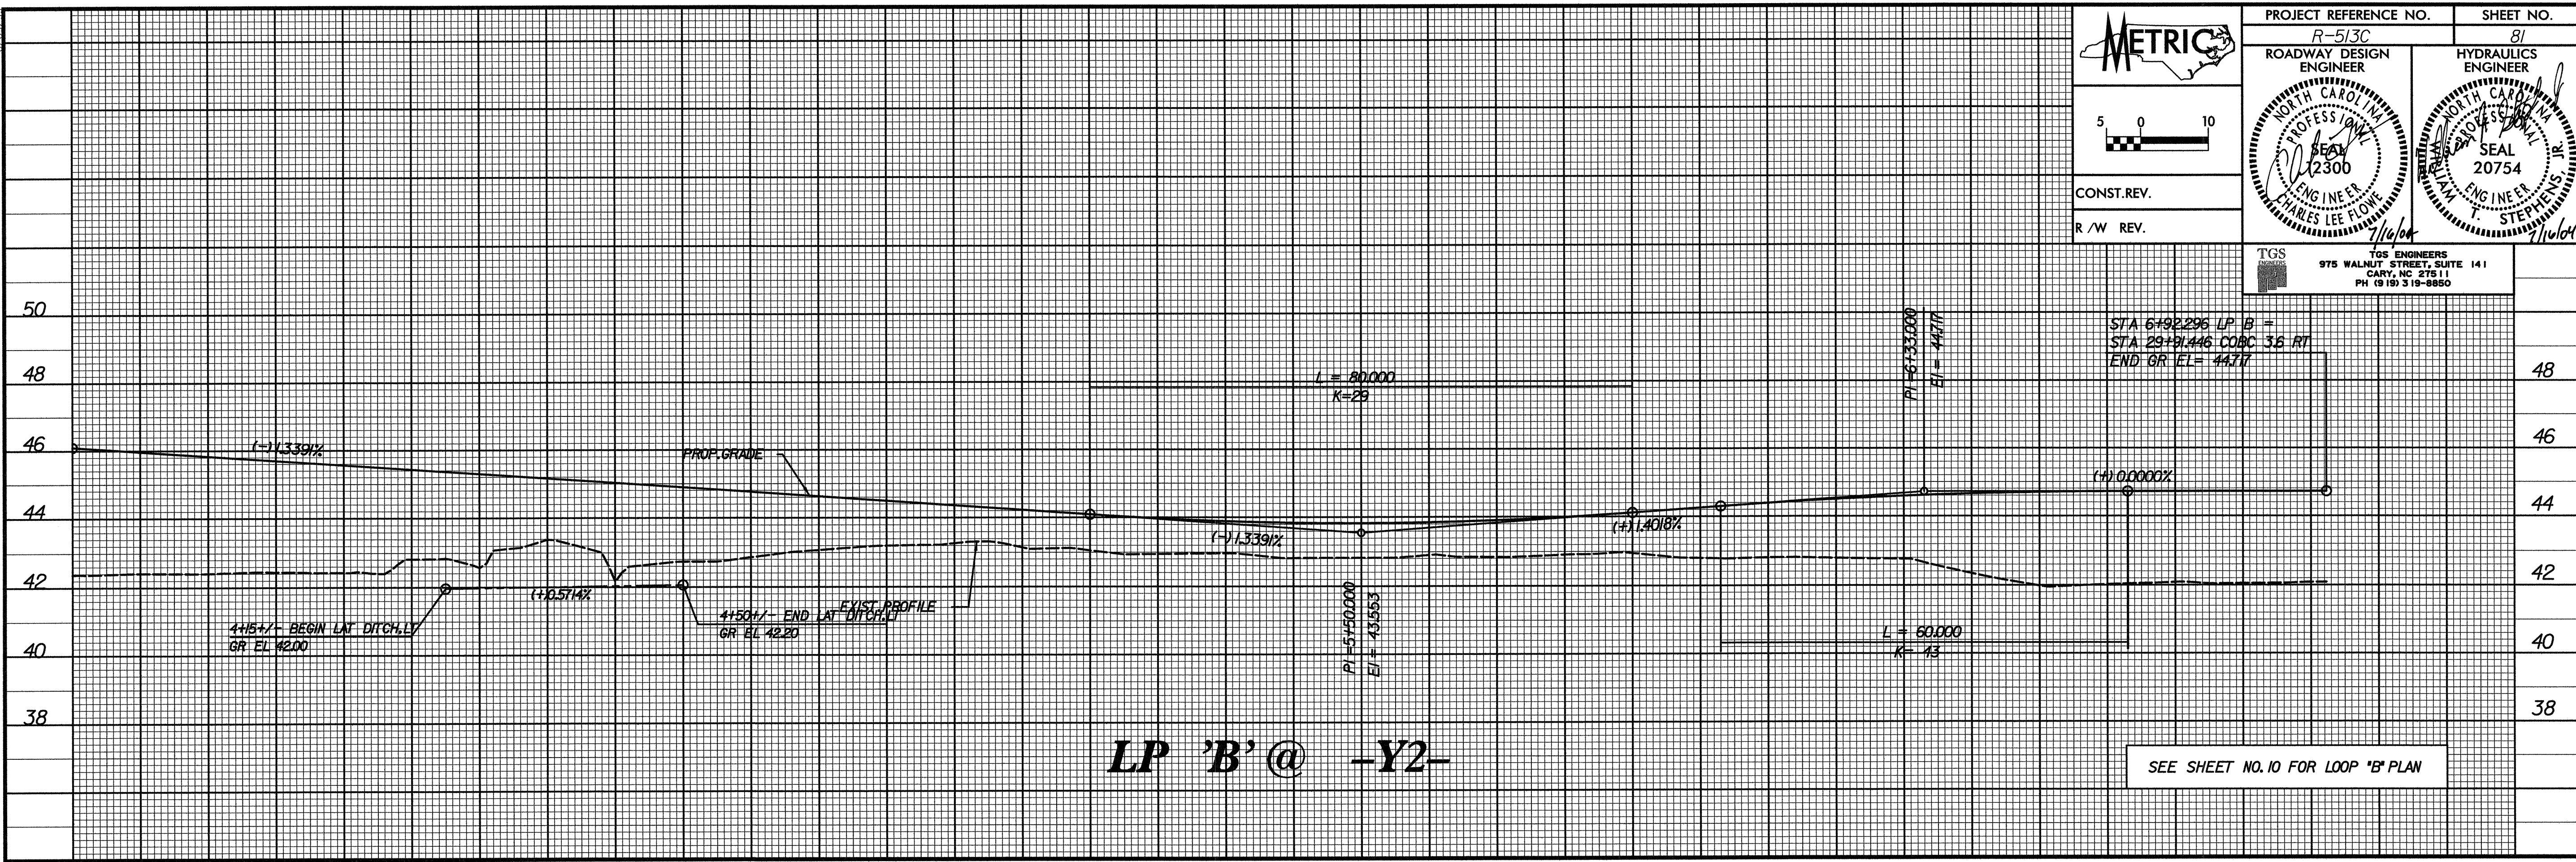

**LP 'B' @ -Y2-**

SEE SHEET NO. 10 FOR LOOP 'B' PLAN

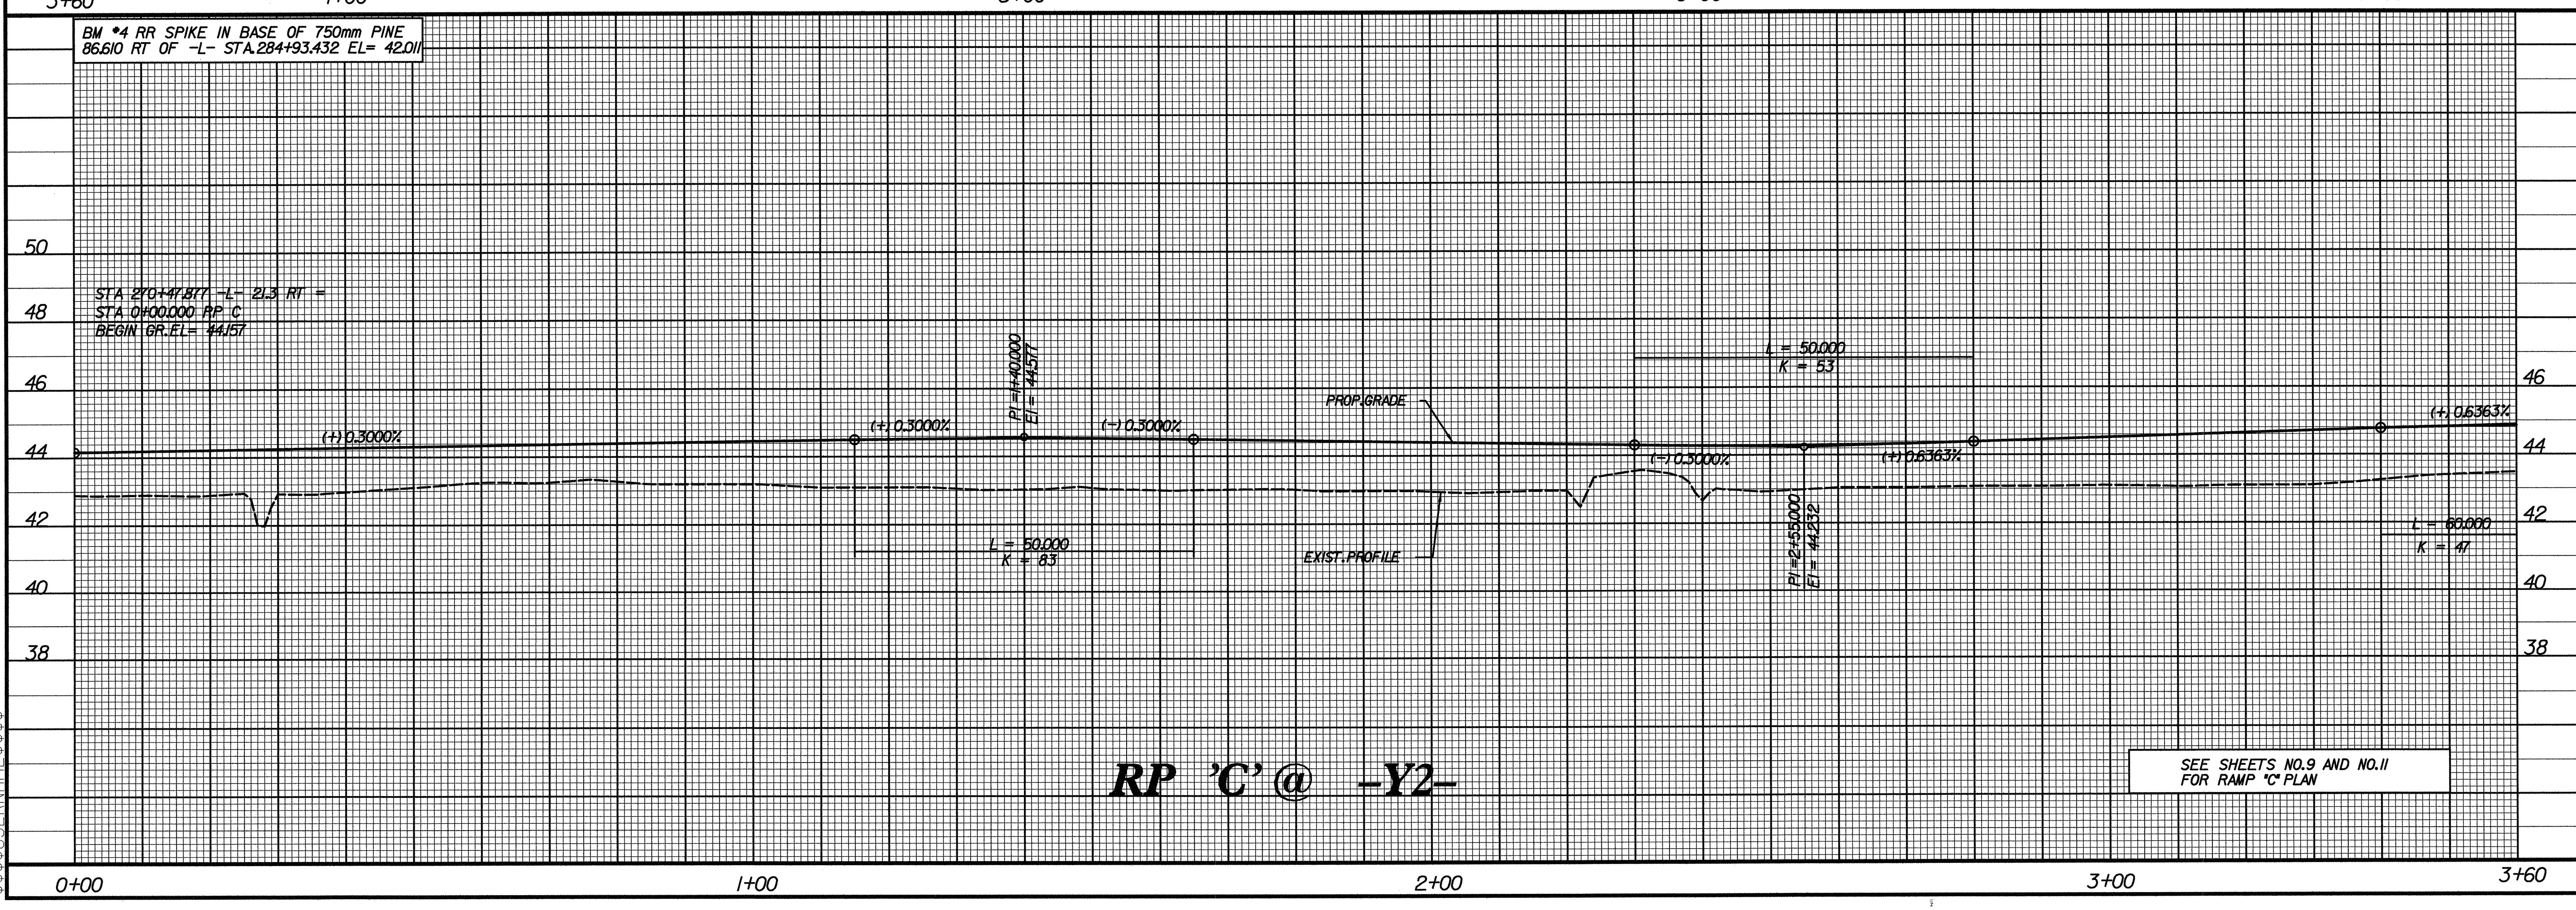

**RP 'C' @ -Y2-**

SEE SHEETS NO.9 AND NO.11 FOR RAMP 'C' PLAN

\$\$\$ TIME \$\$\$  
 \$\$\$ DUN \$\$\$  
 \$\$\$ FIN \$\$\$  
 \$\$\$ US \$\$\$