
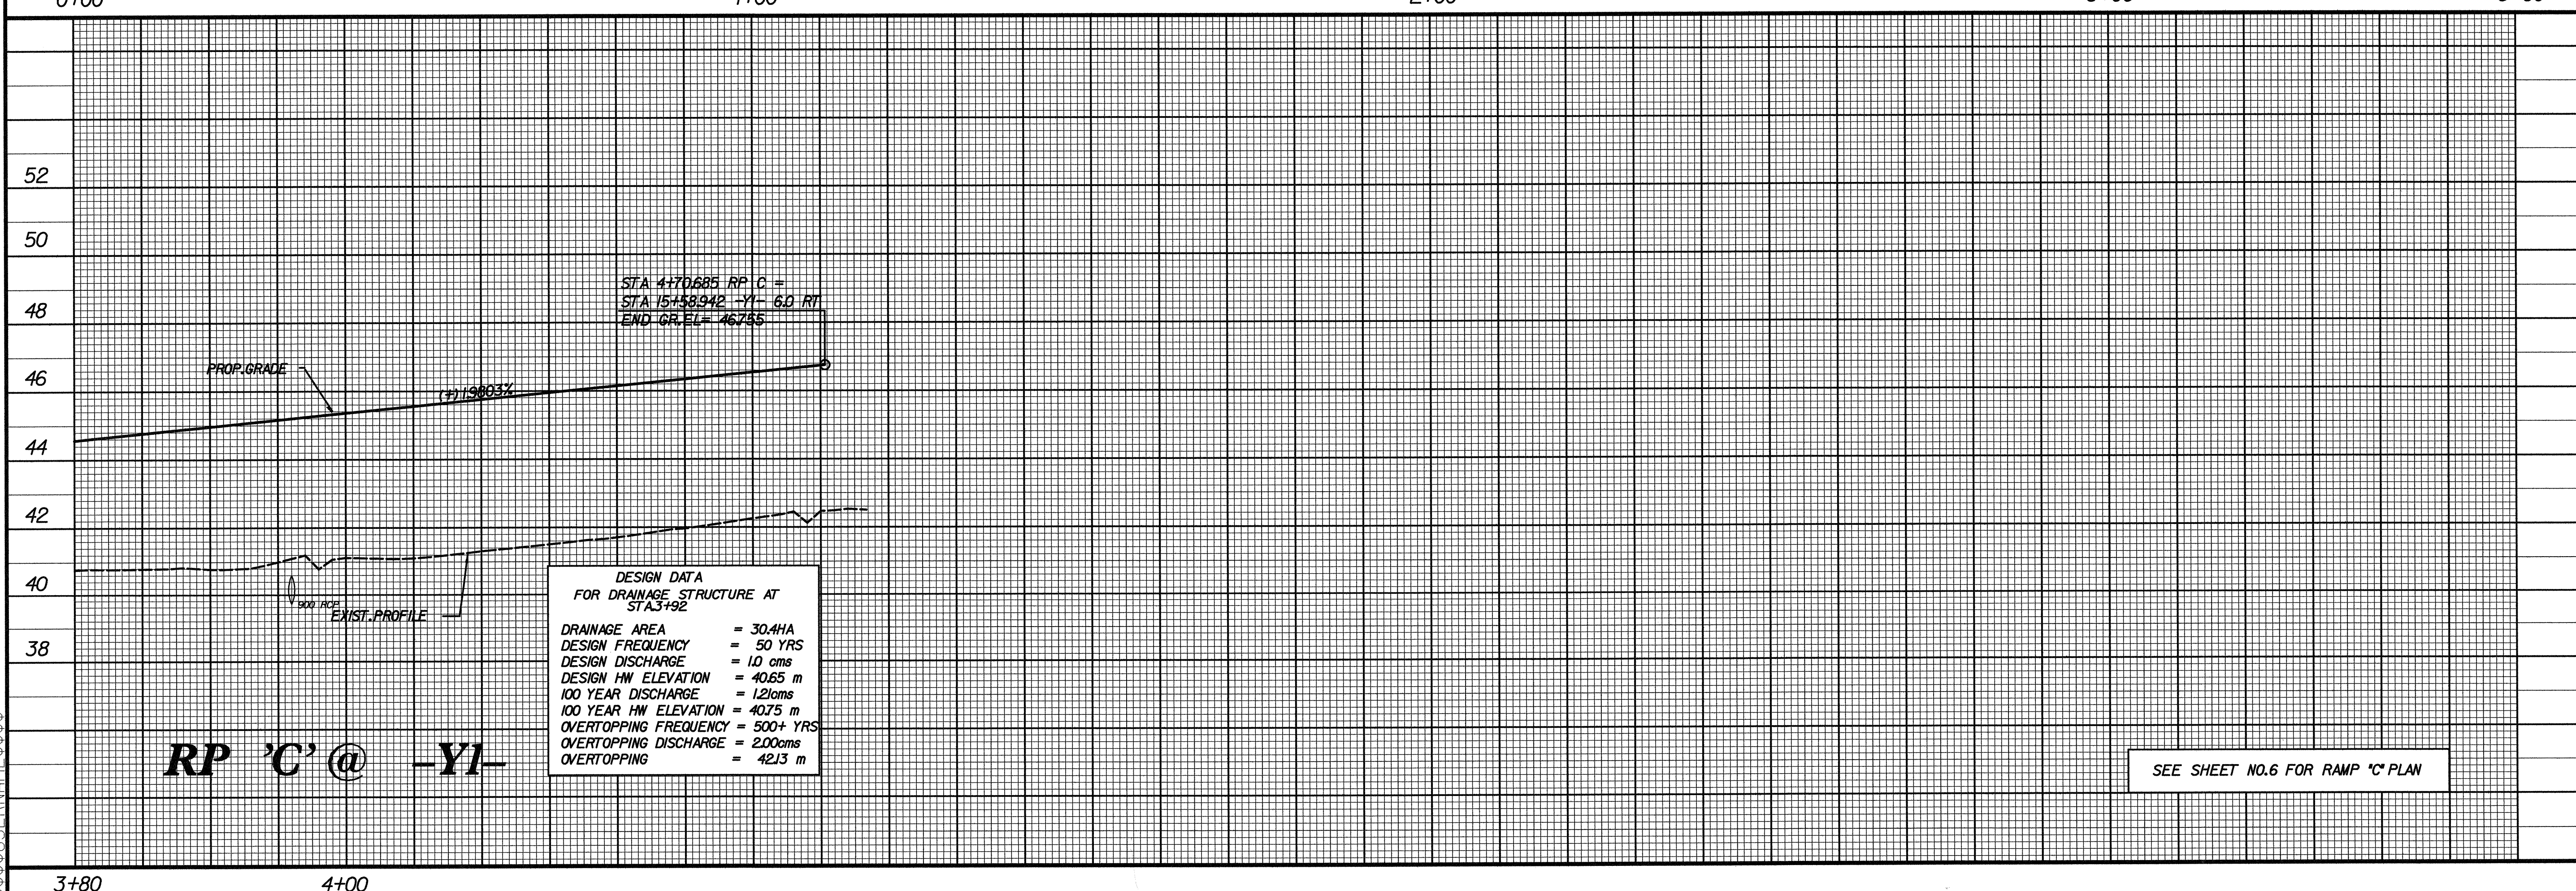


BM *3 RR SPIKE IN BASE OF 450mm PINE
7.513 RT OF -YI- STA.10+21.098 EL= 40.828

PROJECT REFERENCE NO. R-513C	SHEET NO. 75
ROADWAY DESIGN ENGINEER	HYDRAULICS ENGINEER
CONST. REV.	R/W REV.

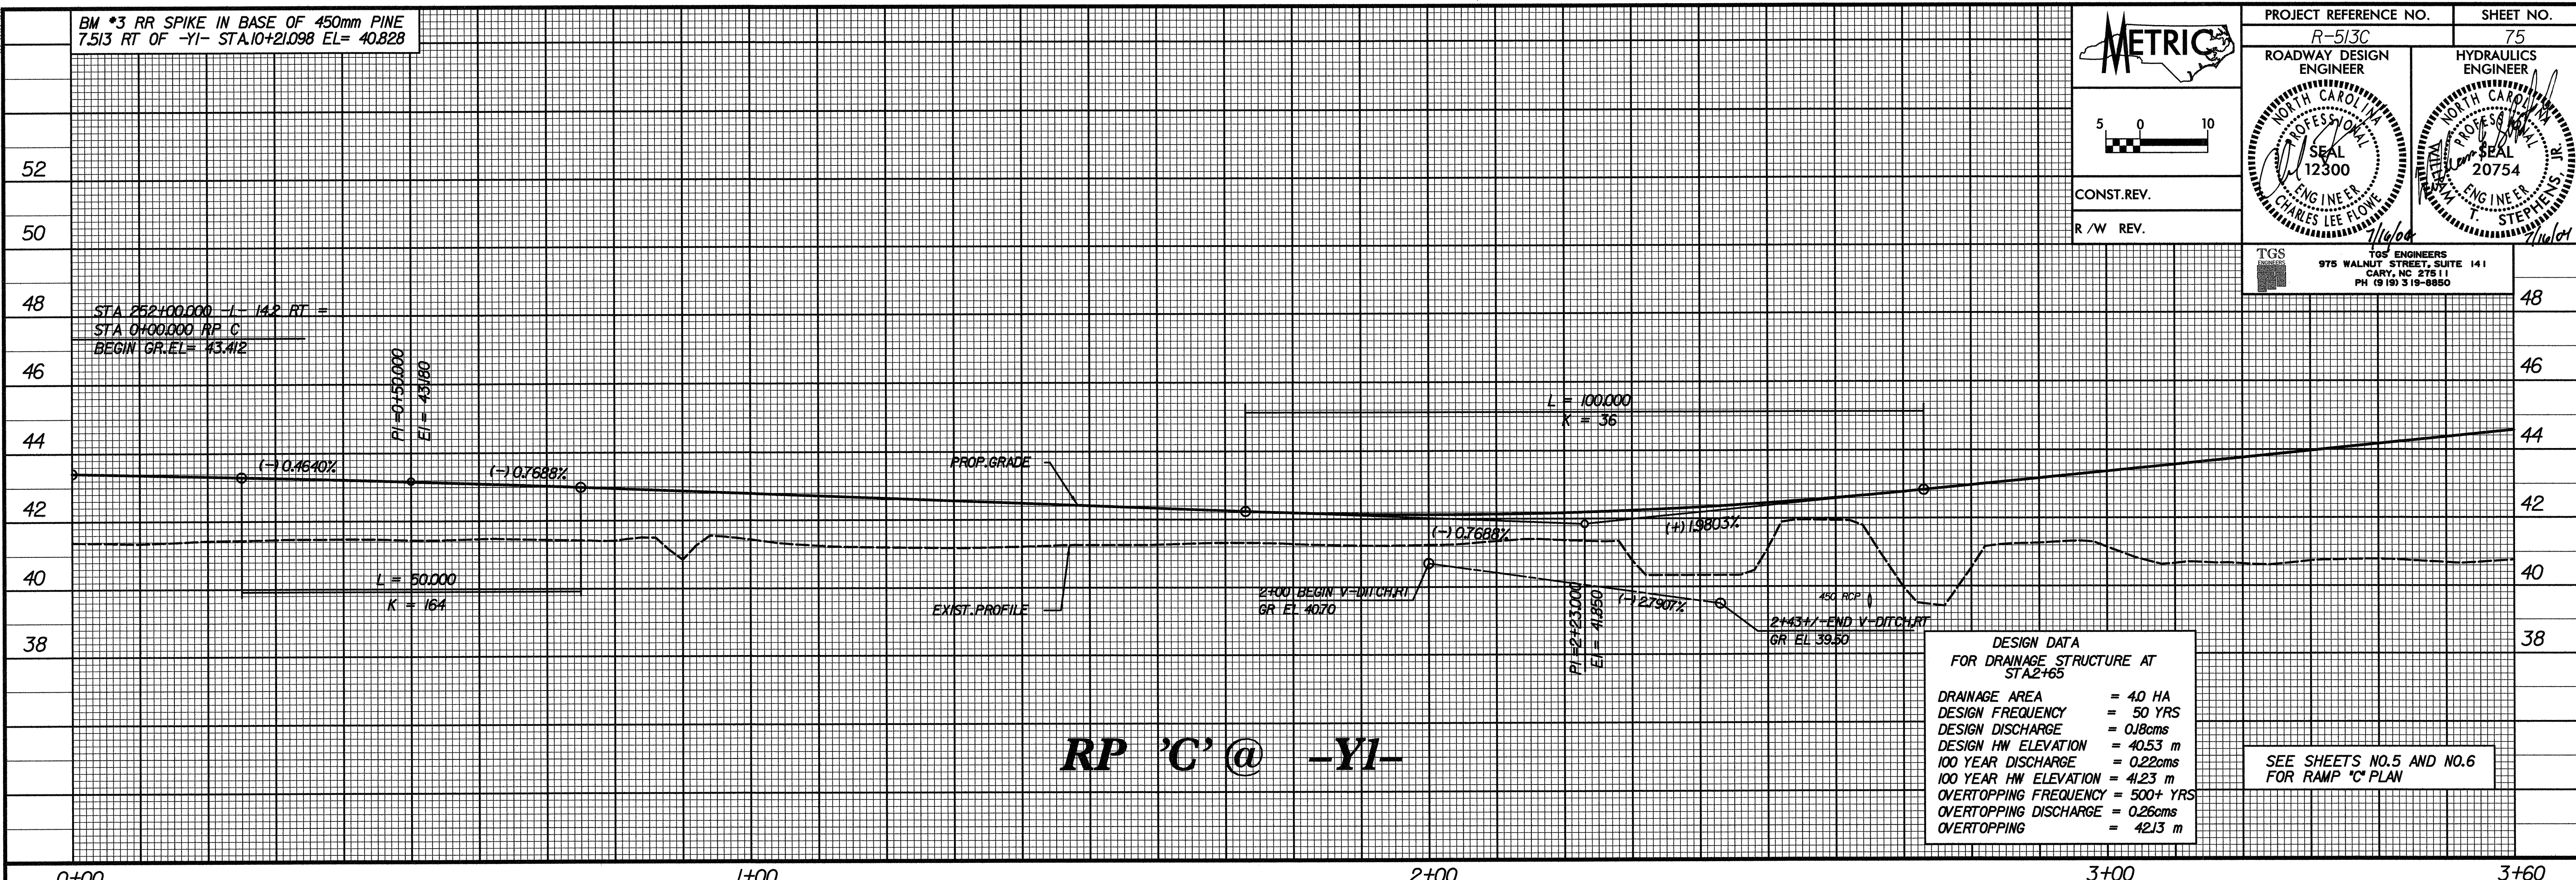

S:\TIMELINE\PROJECTS\2004\05\04\04_05_04_04.dwg

S:\VEGETATION\PROJECTS\07-14\04_10_04_04.dwg