



BM #17 STD.NCGS CONC.MONUMENT,
STAMPED VIEW,1977
7.308 RT OF -L- STA.340+25.043 EL= 46.404

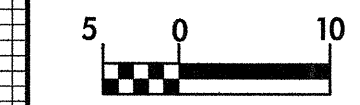

PROJECT REFERENCE NO. R-513C SHEET NO. 72

ROADWAY DESIGN ENGINEER HYDRAULICS ENGINEER

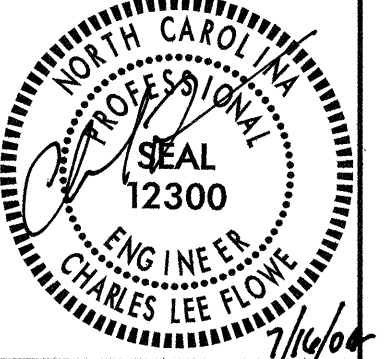

CONST.REV.

R/W REV.

TGS ENGINEERS
975 WALNUT STREET, SUITE 141
CARY, NC 27511
PH (919) 319-8850

50

48


46

44

42

40

38

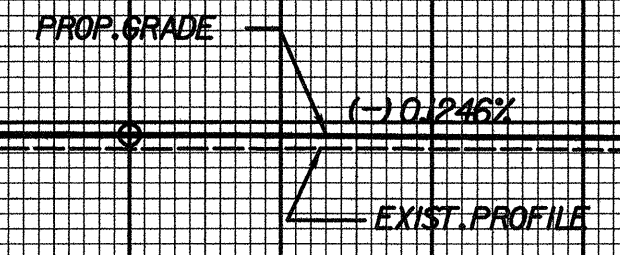

L = 100.000
K = 2650

-L- LT. LN.

SEE SHEET NO.30 FOR -L- PLAN

347+60

348+00

349+00

BM #17 STD.NCGS CONC.MONUMENT,
STAMPED VIEW,1977
7.308 RT OF -L- STA.340+25.043 EL= 46.404

50

48


46

44

42

40

38

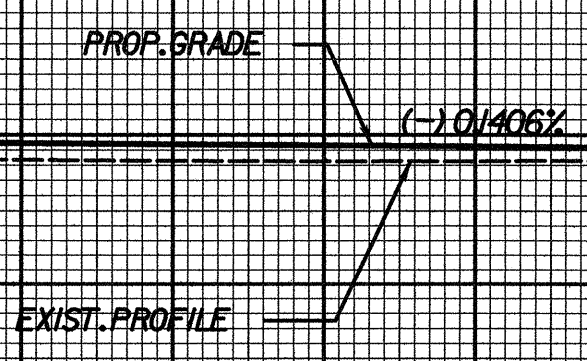

-L- RT. LN.

SEE SHEET NO.30 FOR -L- PLAN

347+60

348+00

349+00

SYSTEME D'INFORMATION