


BM \*17 STD. NCSS CONC. MONUMENT,  
 STAMPED VIEW, 1977  
 7.308 RT OF -L- STA. 340+25.043 EL= 46.404

**METRIC**

CONST. REV.  
 R / W REV.

PROJECT REFERENCE NO. R-513C	SHEET NO. 70
ROADWAY DESIGN ENGINEER	HYDRAULICS ENGINEER
7/16/04	7/23/04

TGS ENGINEERS  
 975 WALNUT STREET, SUITE 141  
 CARY, NC 27511  
 PH 919 319-8850

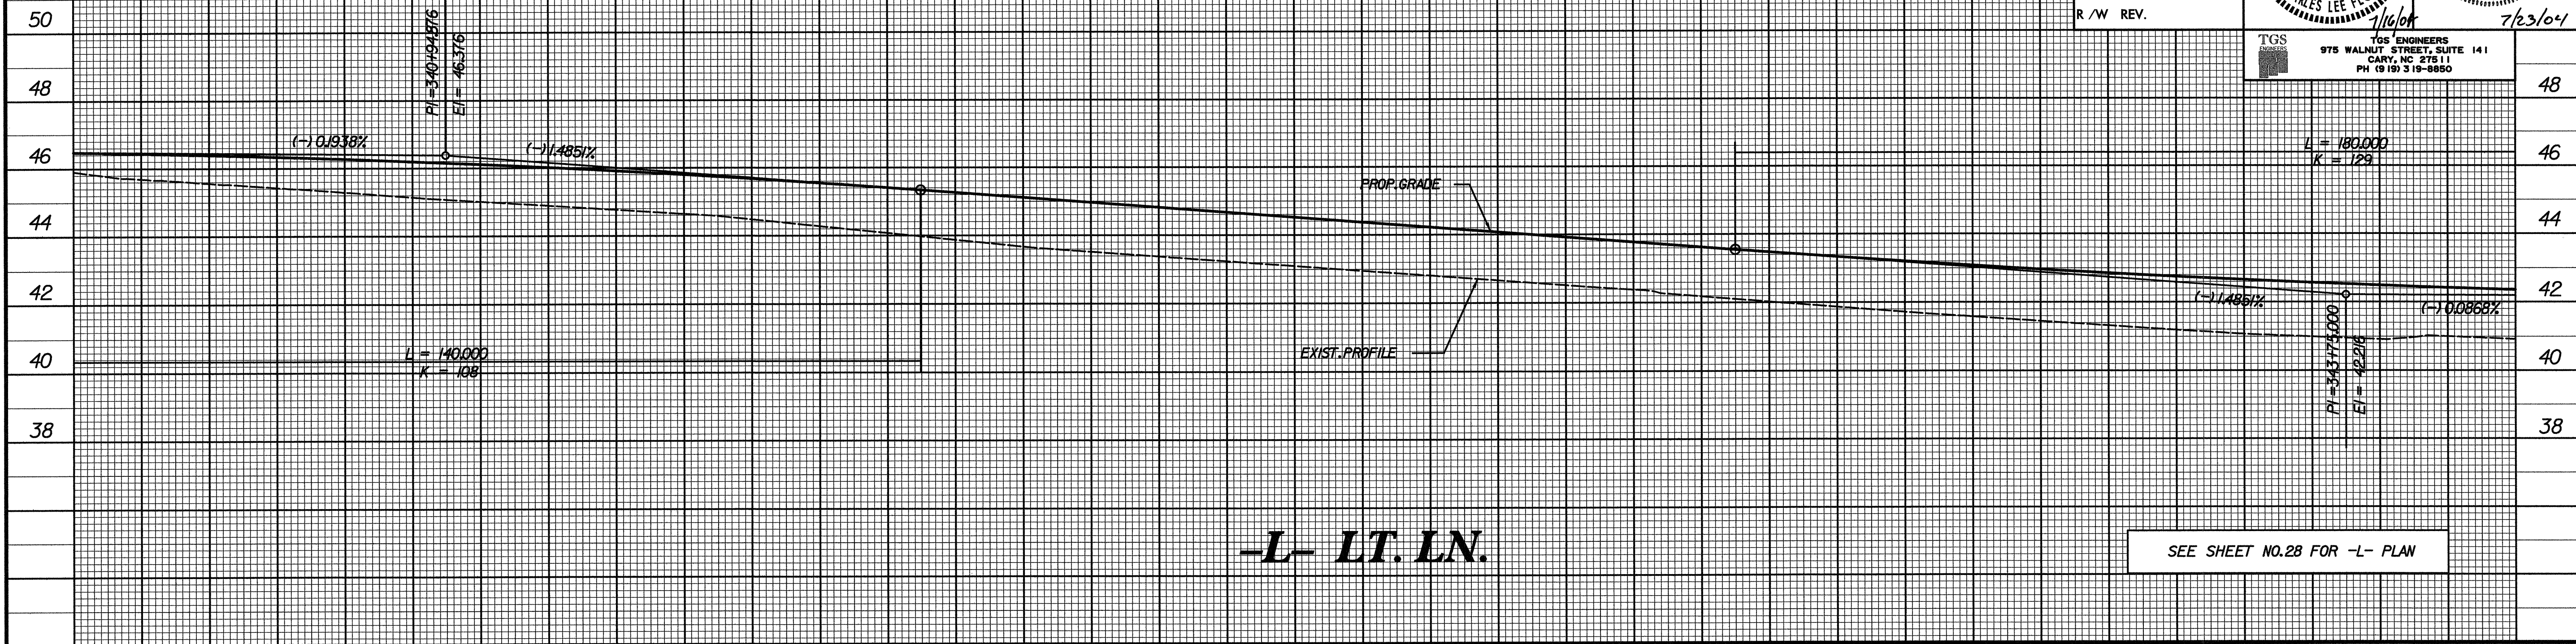


BM \*17 STD. NCSS CONC. MONUMENT,  
 STAMPED VIEW, 1977  
 7.308 RT OF -L- STA. 340+25.043 EL= 46.404

**METRIC**

CONST. REV.  
 R / W REV.

PROJECT REFERENCE NO. R-513C	SHEET NO. 70
ROADWAY DESIGN ENGINEER	HYDRAULICS ENGINEER
7/16/04	7/23/04

TGS ENGINEERS  
 975 WALNUT STREET, SUITE 141  
 CARY, NC 27511  
 PH 919 319-8850

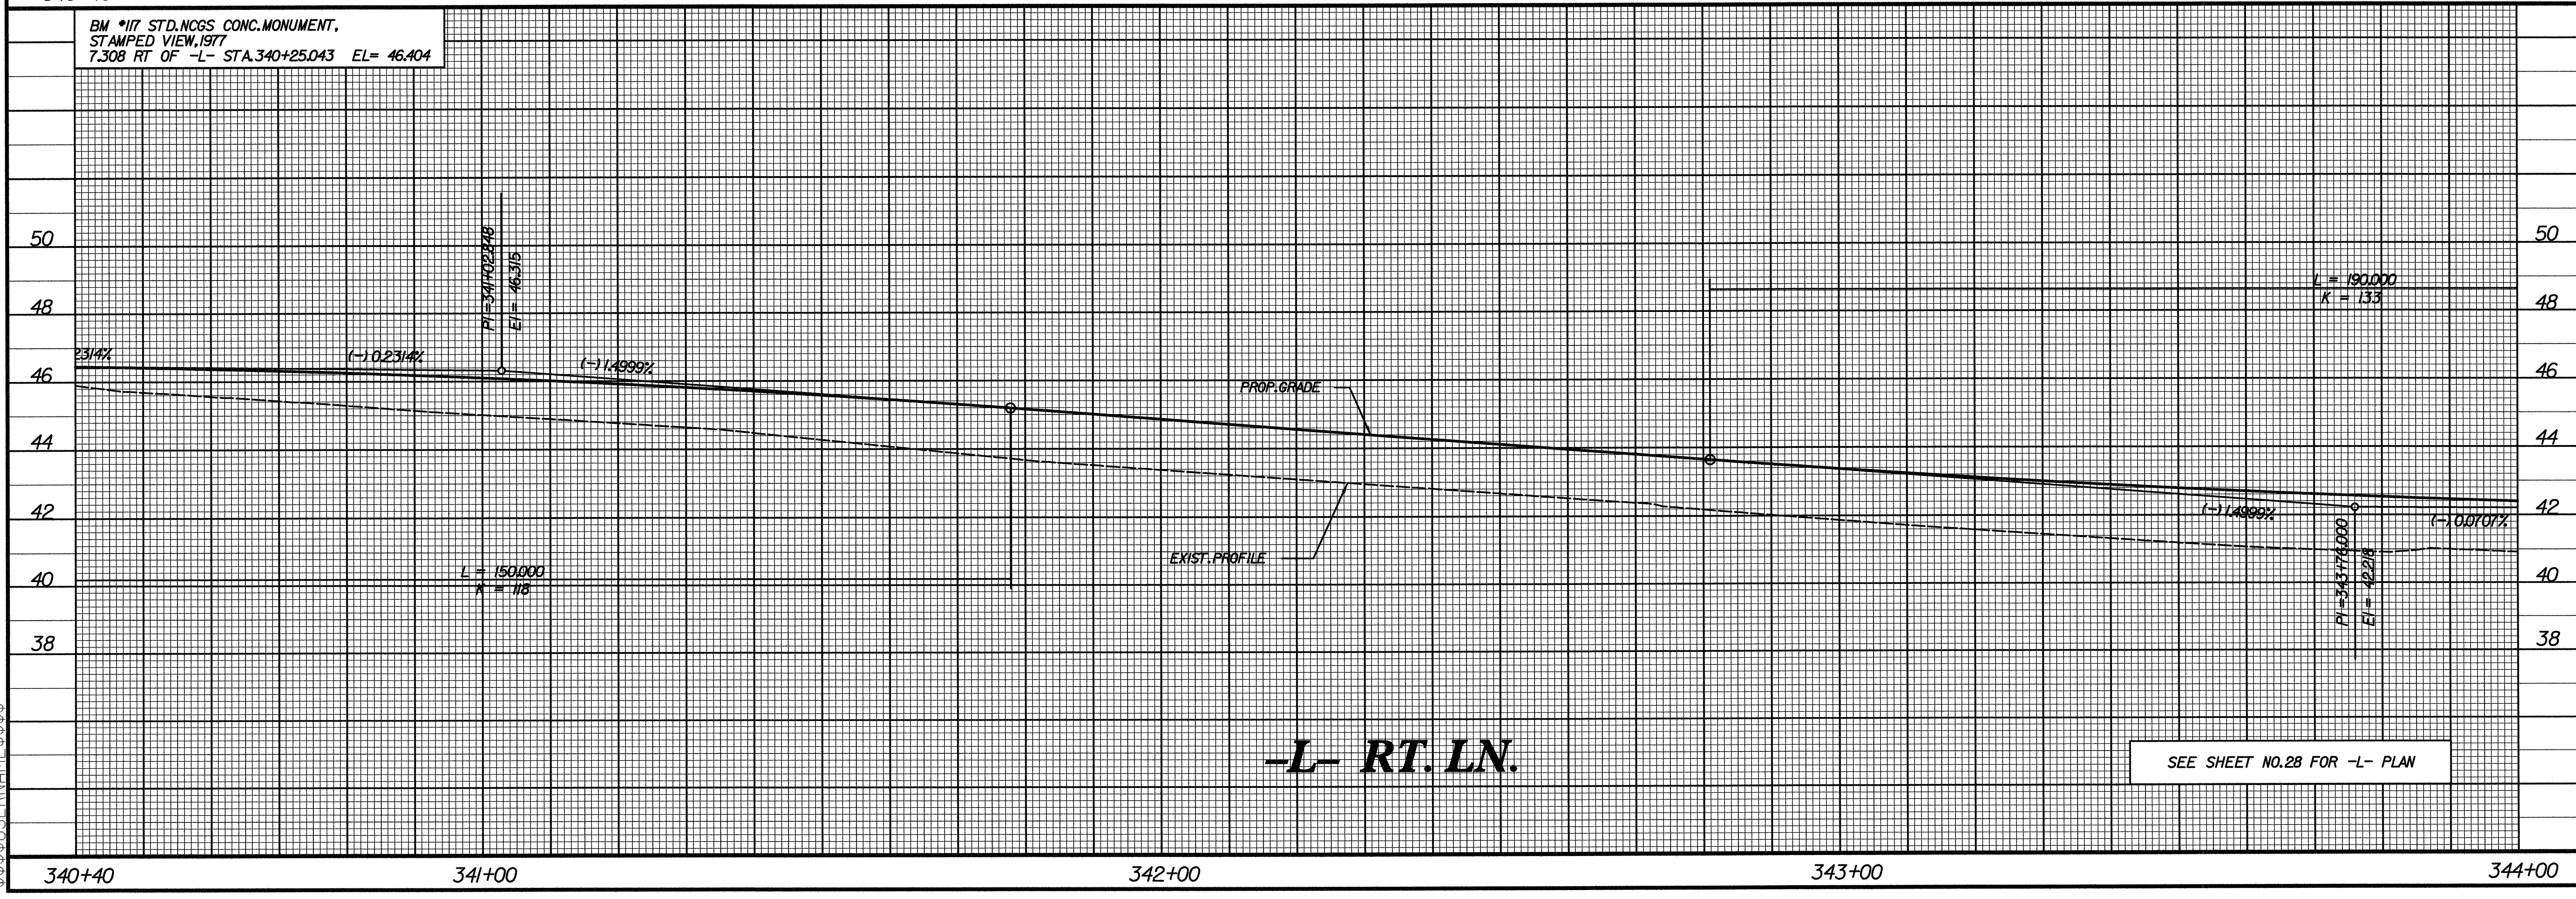

\$\$\$SYTIME\$\$\$  
 \$\$\$DGM\$\$\$  
 \$\$\$USRNAME\$\$\$