


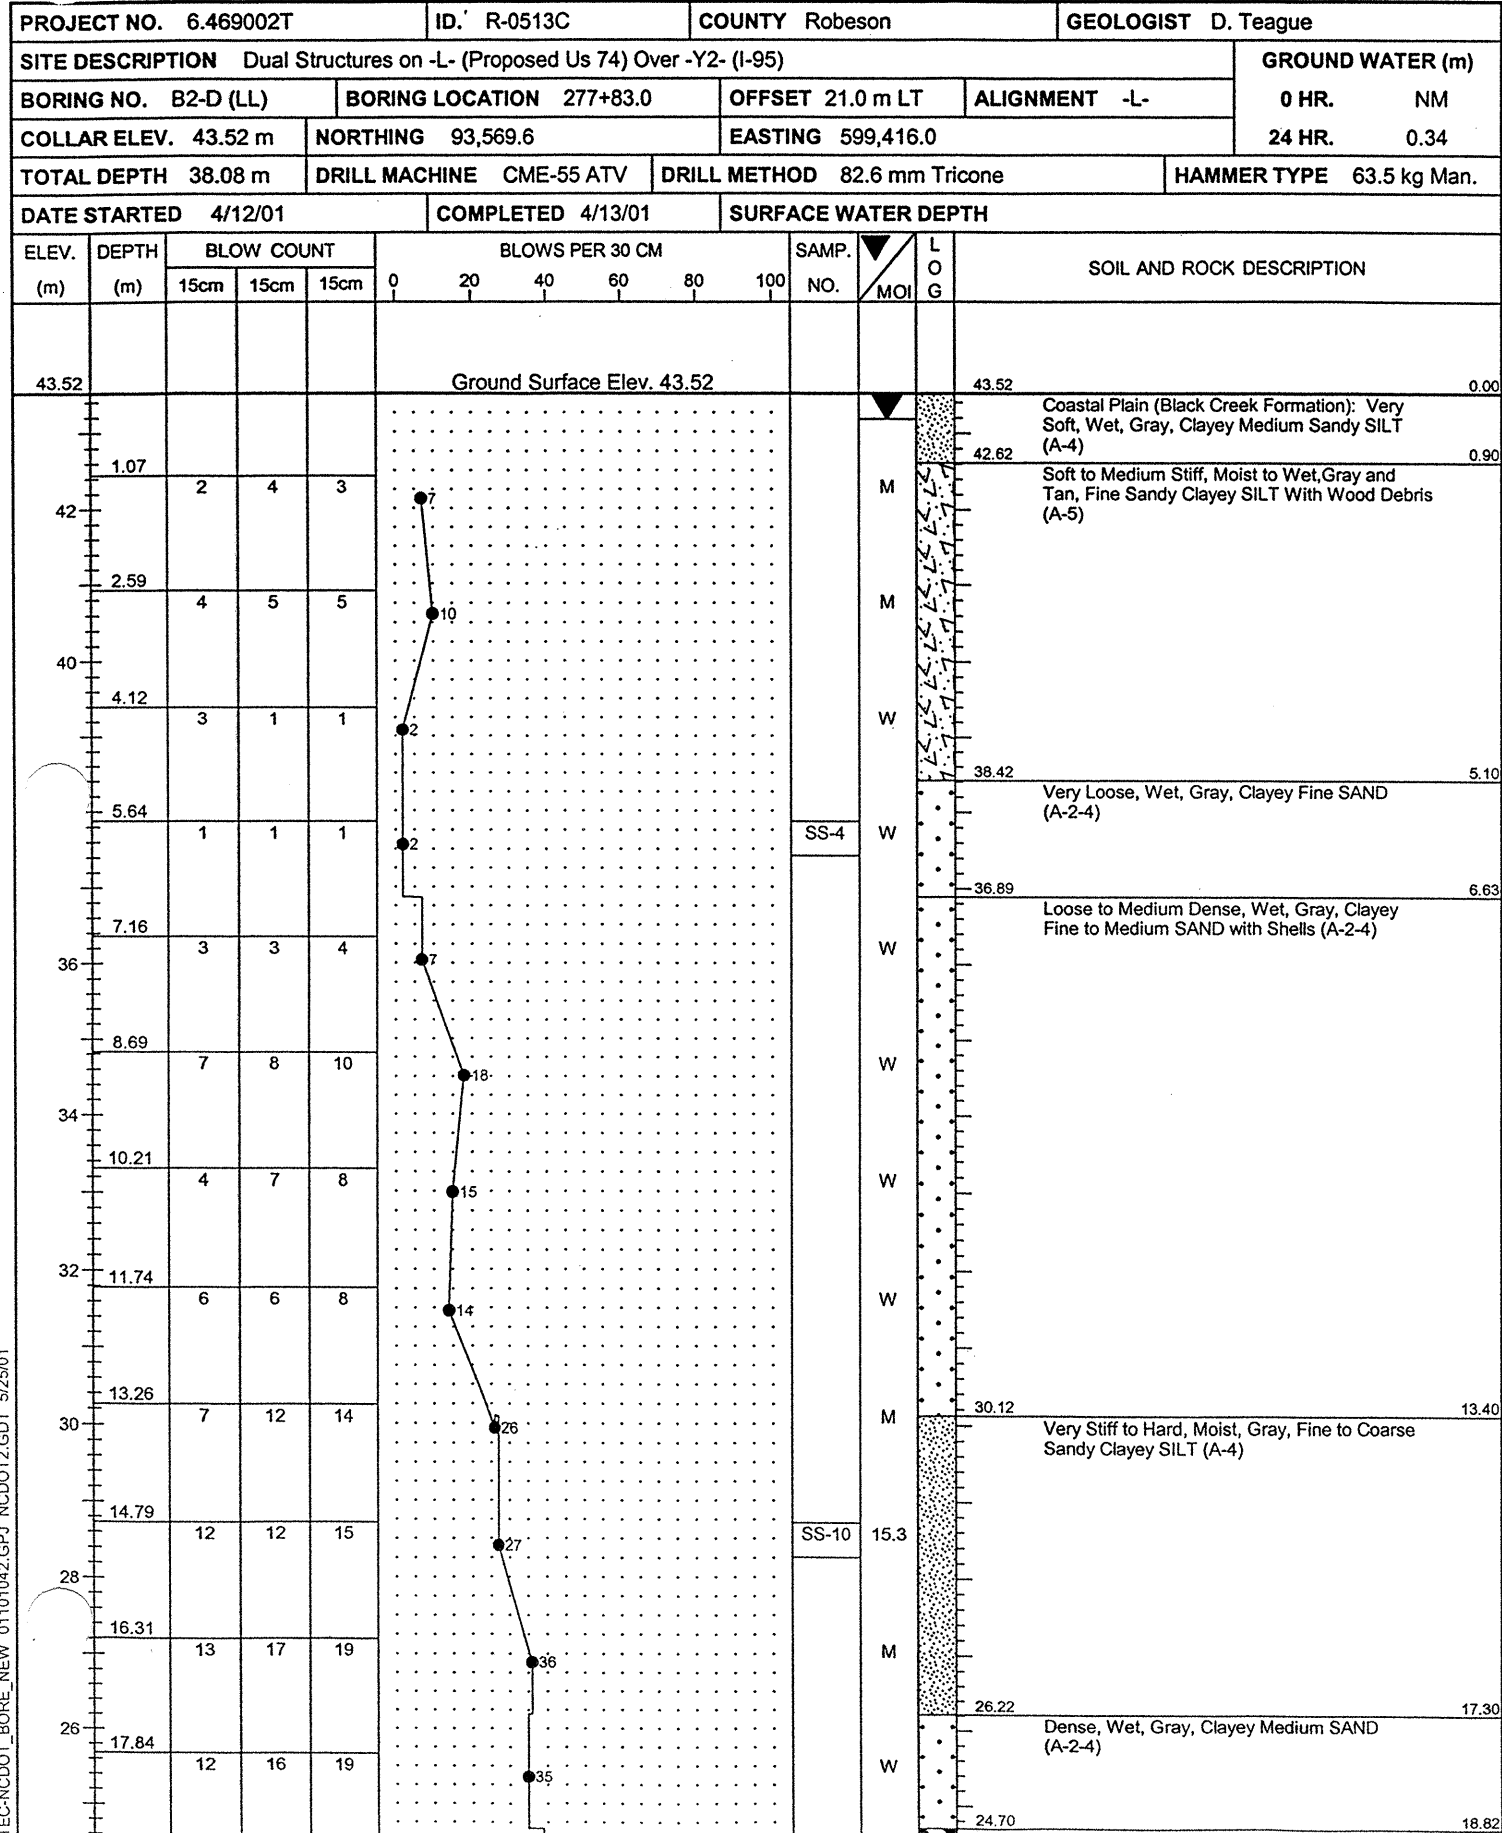


TRIGON ENGINEERING CONSULTANTS, INC.
BORING LOG

SHEET 1 OF 3



TRIGON ENGINEERING CONSULTANTS, INC.
BORING LOG

SHEET 2 OF 3

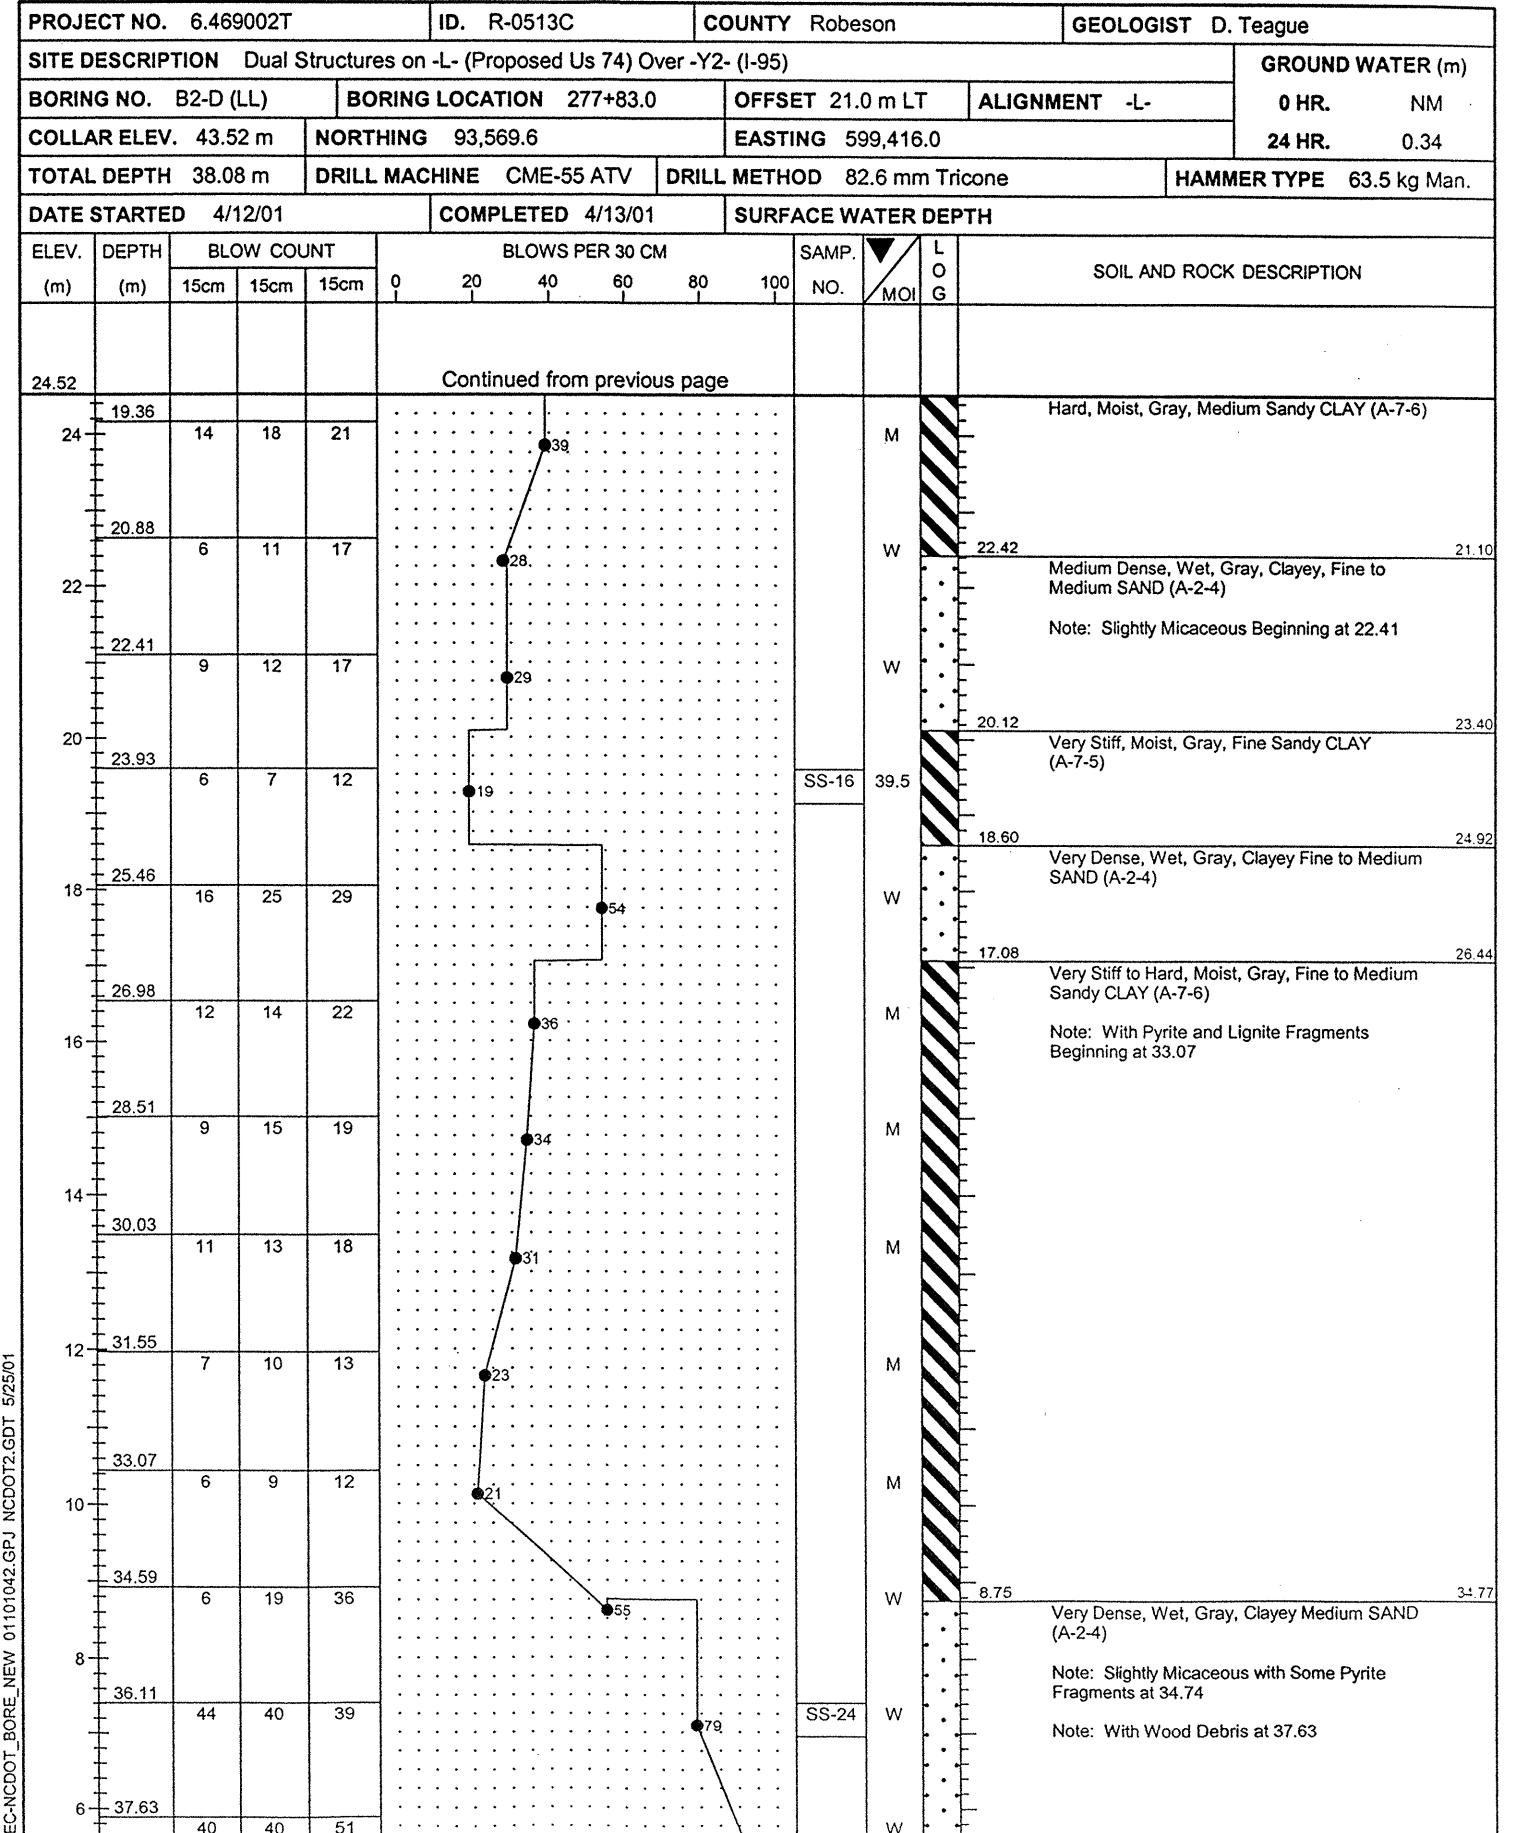

TEC-NC DOT_BORE_NEW 01101042.GPJ NCDOT2.GDT 5/25/01

TEC-NC DOT_BORE_NEW 01101042.GPJ NCDOT2.GDT 5/25/01