

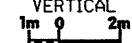


DESCRIPTION: Bridge on -Y4- (SR 2413) over -L- (US 74)		PROJ. NO.: 6.469002T	SHEET NO. 07
		T.I.P. NO.: R-0513C	TOTAL SHEETS: 11
PREPARED BY: CAELIN ENGINEERS and SCIENTISTS WILMINGTON, NORTH CAROLINA	 VERTICAL  HORIZONTAL CONST. REV. RW REV.	F.A. NO.: N/A	R/W SHEET NO.:
		COUNTY: Robeson	
		ROADWAY DESIGN ENGINEER	HYDRAULICS ENGINEER
		PRELIMINARY PLANS DO NOT USE FOR CONSTRUCTION INCOMPLETE PLANS DO NOT USE FOR R/W ACQUISITION	

PROFILE 9.0m LEFT OF -Y4-

