


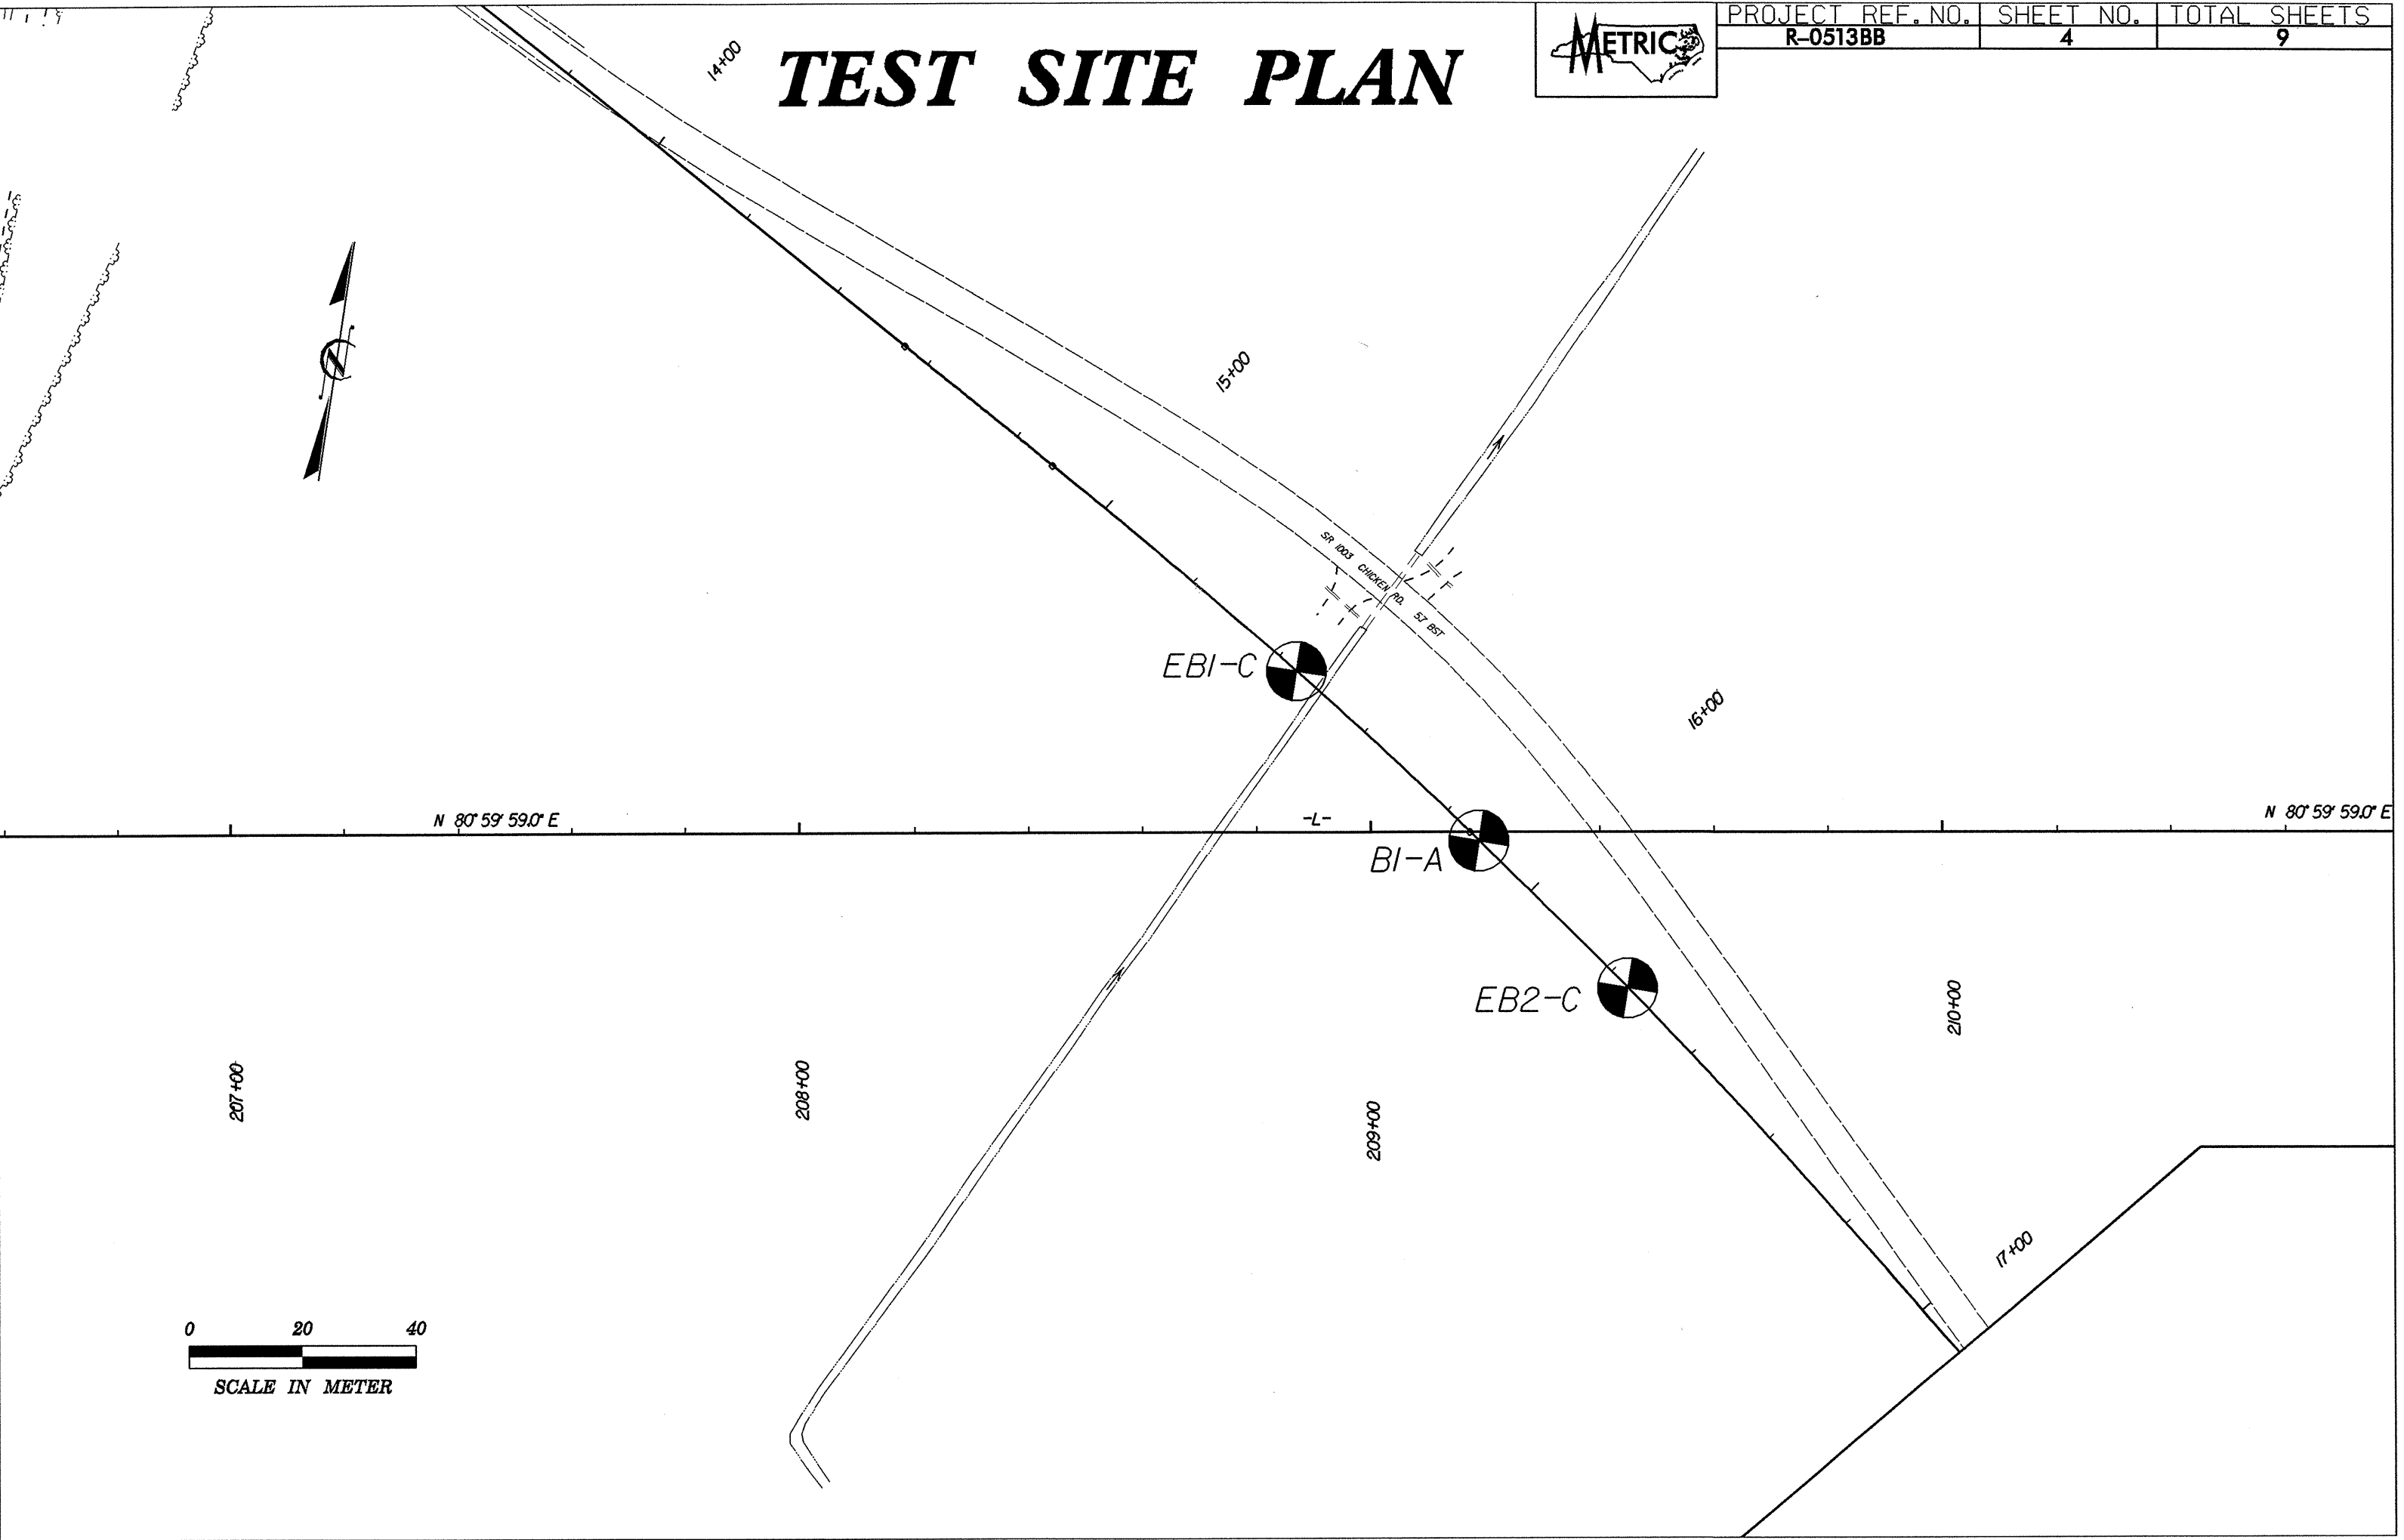

TEST SITE PLAN



0 20 40
SCALE IN METER