


# PROFILE THROUGH BORINGS PROJECTED ALONG -Y5-

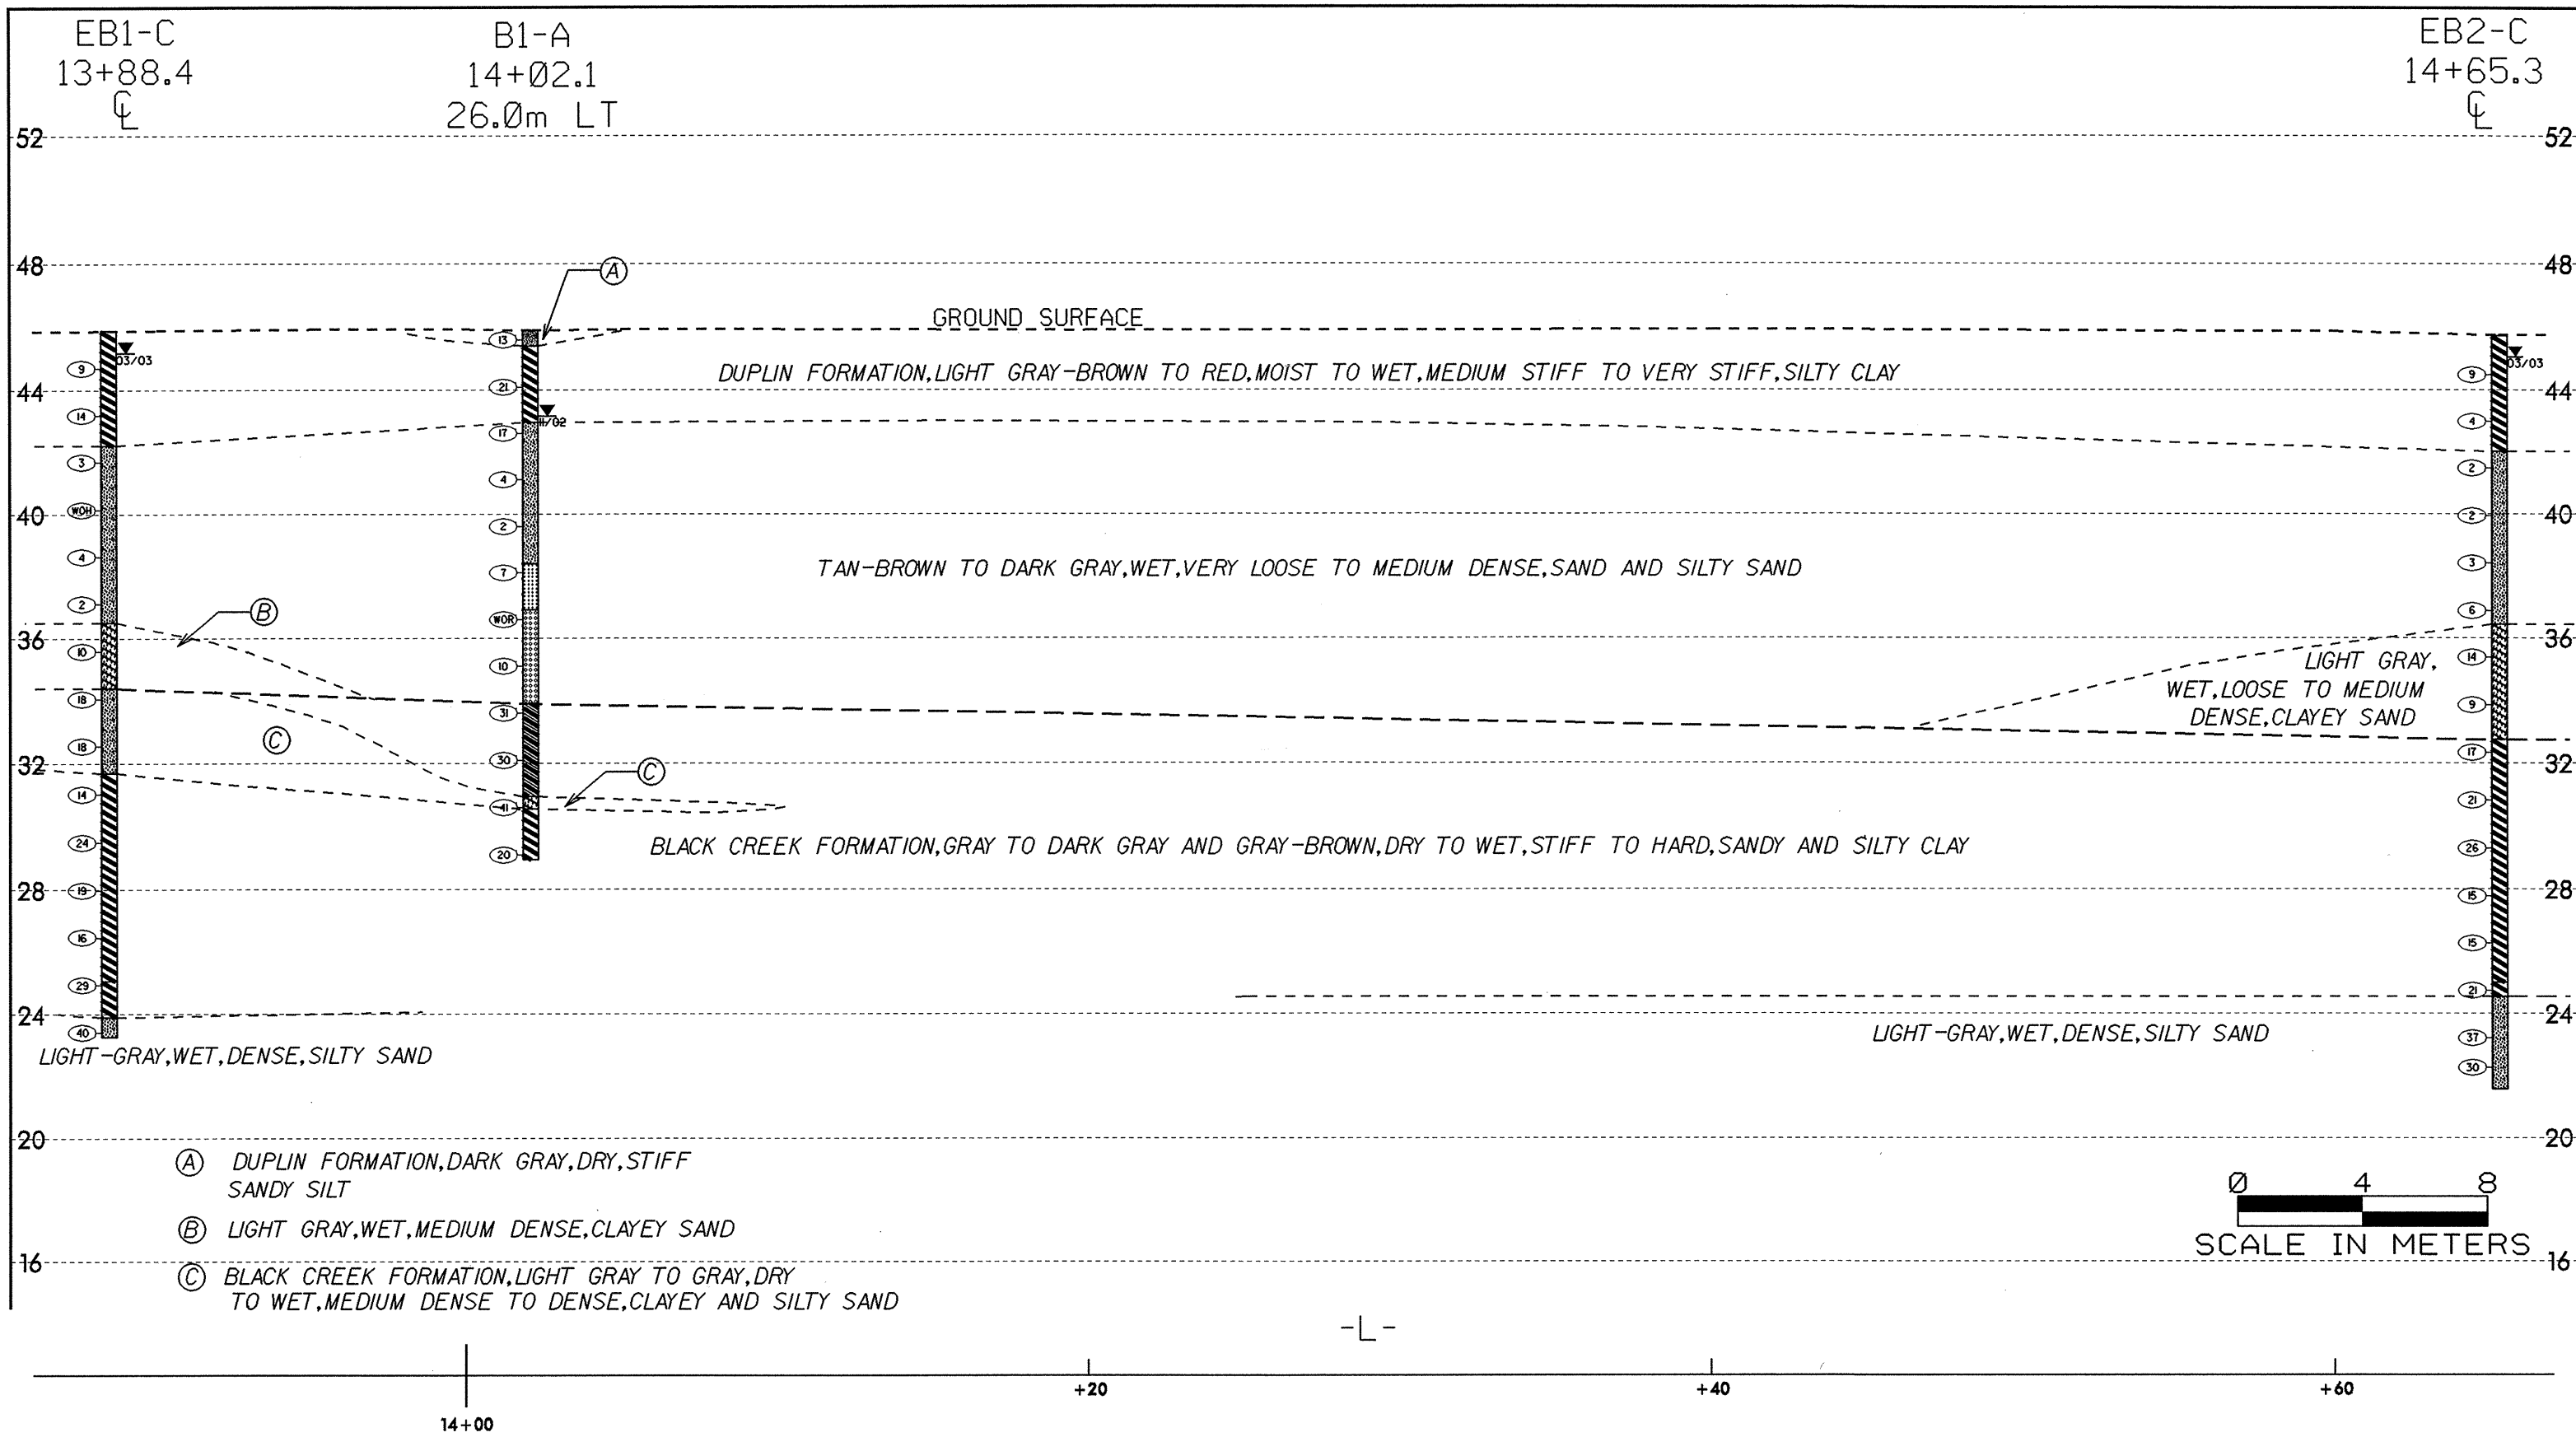

-L-