

SPAN B


⊗ DENOTES LOCATION OF BOLTED FIELD SPLICE

PROJECT NO. R-513C
ROBESON COUNTY
STATION: 271+08.001 -L-

SHEET 2 OF 2

STATE OF NORTH CAROLINA
DEPARTMENT OF TRANSPORTATION
RALEIGH

SUPERSTRUCTURE
FRAMING PLAN

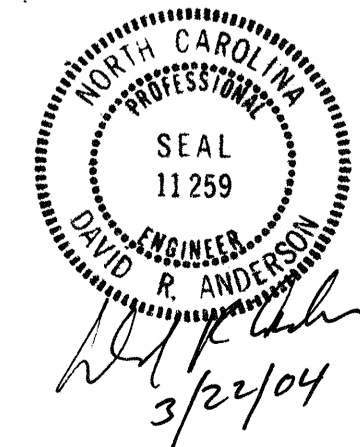

REVISIONS						SHEET NO.
NO.	BY:	DATE:	NO.	BY:	DATE:	5-104
1			3			TOTAL SHEETS
2			4			312

DRAWN BY: F. B. POOLE / NQT DATE: 9-00
CHECKED BY: T. A. WALTER DATE: 8/02