

SPAN A


⊗ DENOTES LOCATION OF BOLTED FIELD SPLICE

PROJECT NO. R-513C  
ROBESON COUNTY  
 STATION: 271+08.001 -L-

SHEET 1 OF 2

STATE OF NORTH CAROLINA  
 DEPARTMENT OF TRANSPORTATION  
 RALEIGH

SUPERSTRUCTURE  
 FRAMING PLAN

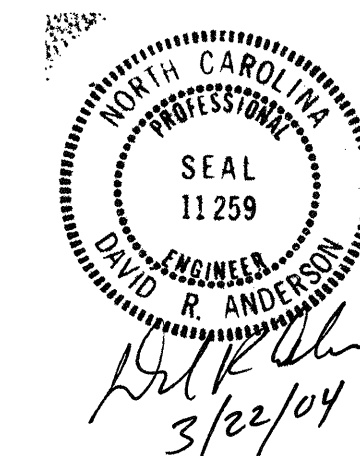

REVISIONS						SHEET NO.
NO.	BY:	DATE:	NO.	BY:	DATE:	5-103
1			3			TOTAL SHEETS
2			4			312

DRAWN BY: F. B. POOLE / NQT DATE: 9-00  
 CHECKED BY: T. A. WALTER DATE: 8/02