

AT END BENT 1

AT END BENT 2


PLAN

CONCRETE MEDIAN NOT SHOWN FOR CLARITY. FOR LOCATION, DETAILS AND REINFORCING STEEL, SEE "STRUCTURE CONCRETE MEDIAN" SHEETS.

MINIMUM SPLICE LENGTH CHART

#13	540
* #19	1190
#25	1390

* EPOXY COATED REINFORCING STEEL

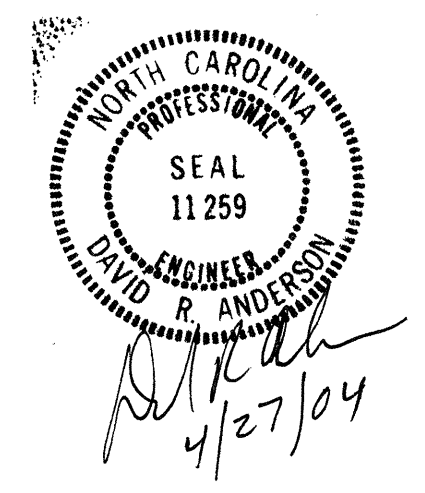

PROJECT NO. R-513C
ROBESON COUNTY
 STATION: 256+58.326 -L-

SHEET 1 OF 5

STATE OF NORTH CAROLINA
 DEPARTMENT OF TRANSPORTATION
 RALEIGH

BRIDGE APPROACH SLAB
 WITH BARRIER RAIL

REVISIONS						SHEET NO.
NO.	BY:	DATE:	NO.	BY:	DATE:	S-92
1			3			TOTAL SHEETS
2			4			312

DRAWN BY : T.J. BEACH DATE : 2/13/04
 CHECKED BY : W.K. FISCHER DATE : 4/01/04