

*16A101 THRU *16A105 @ 160mm CTS. (TOP OF SLAB)
*16A201 THRU *16A205 @ 160mm CTS. (BOT. OF SLAB)


PROJECT NO. R-513C
ROBESON COUNTY
STATION: 256+58.326 -L-

PLAN OF SPAN B
BARRIER RAIL NOT SHOWN FOR CLARITY

SHEET 2 OF 2

STATE OF NORTH CAROLINA
DEPARTMENT OF TRANSPORTATION
RALEIGH

**SUPERSTRUCTURE
PLAN OF SPANS**

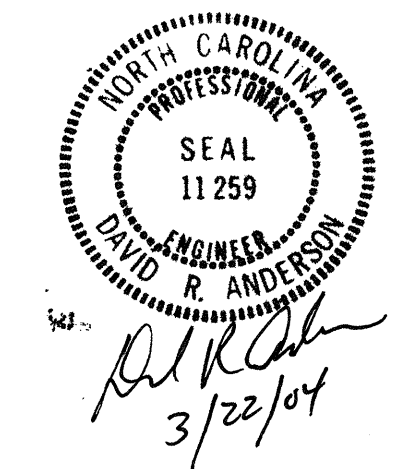

DRAWN BY: T.A. WALTER DATE: 7/12/00
CHECKED BY: N.Q. TRAN DATE: 10/11/02

REVISIONS						SHEET NO.	
NO.	BY:	DATE:	NO.	BY:	DATE:	5-71	
1			3			TOTAL SHEETS	
2			4			312	