

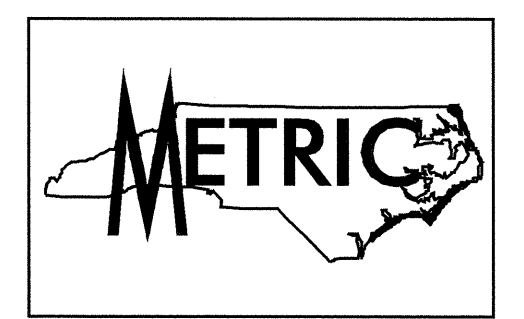
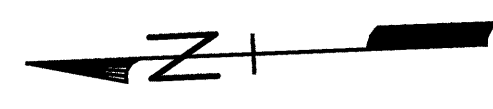


NOTES
 FOR NOTES, SEE SHEET 3 OF 3.

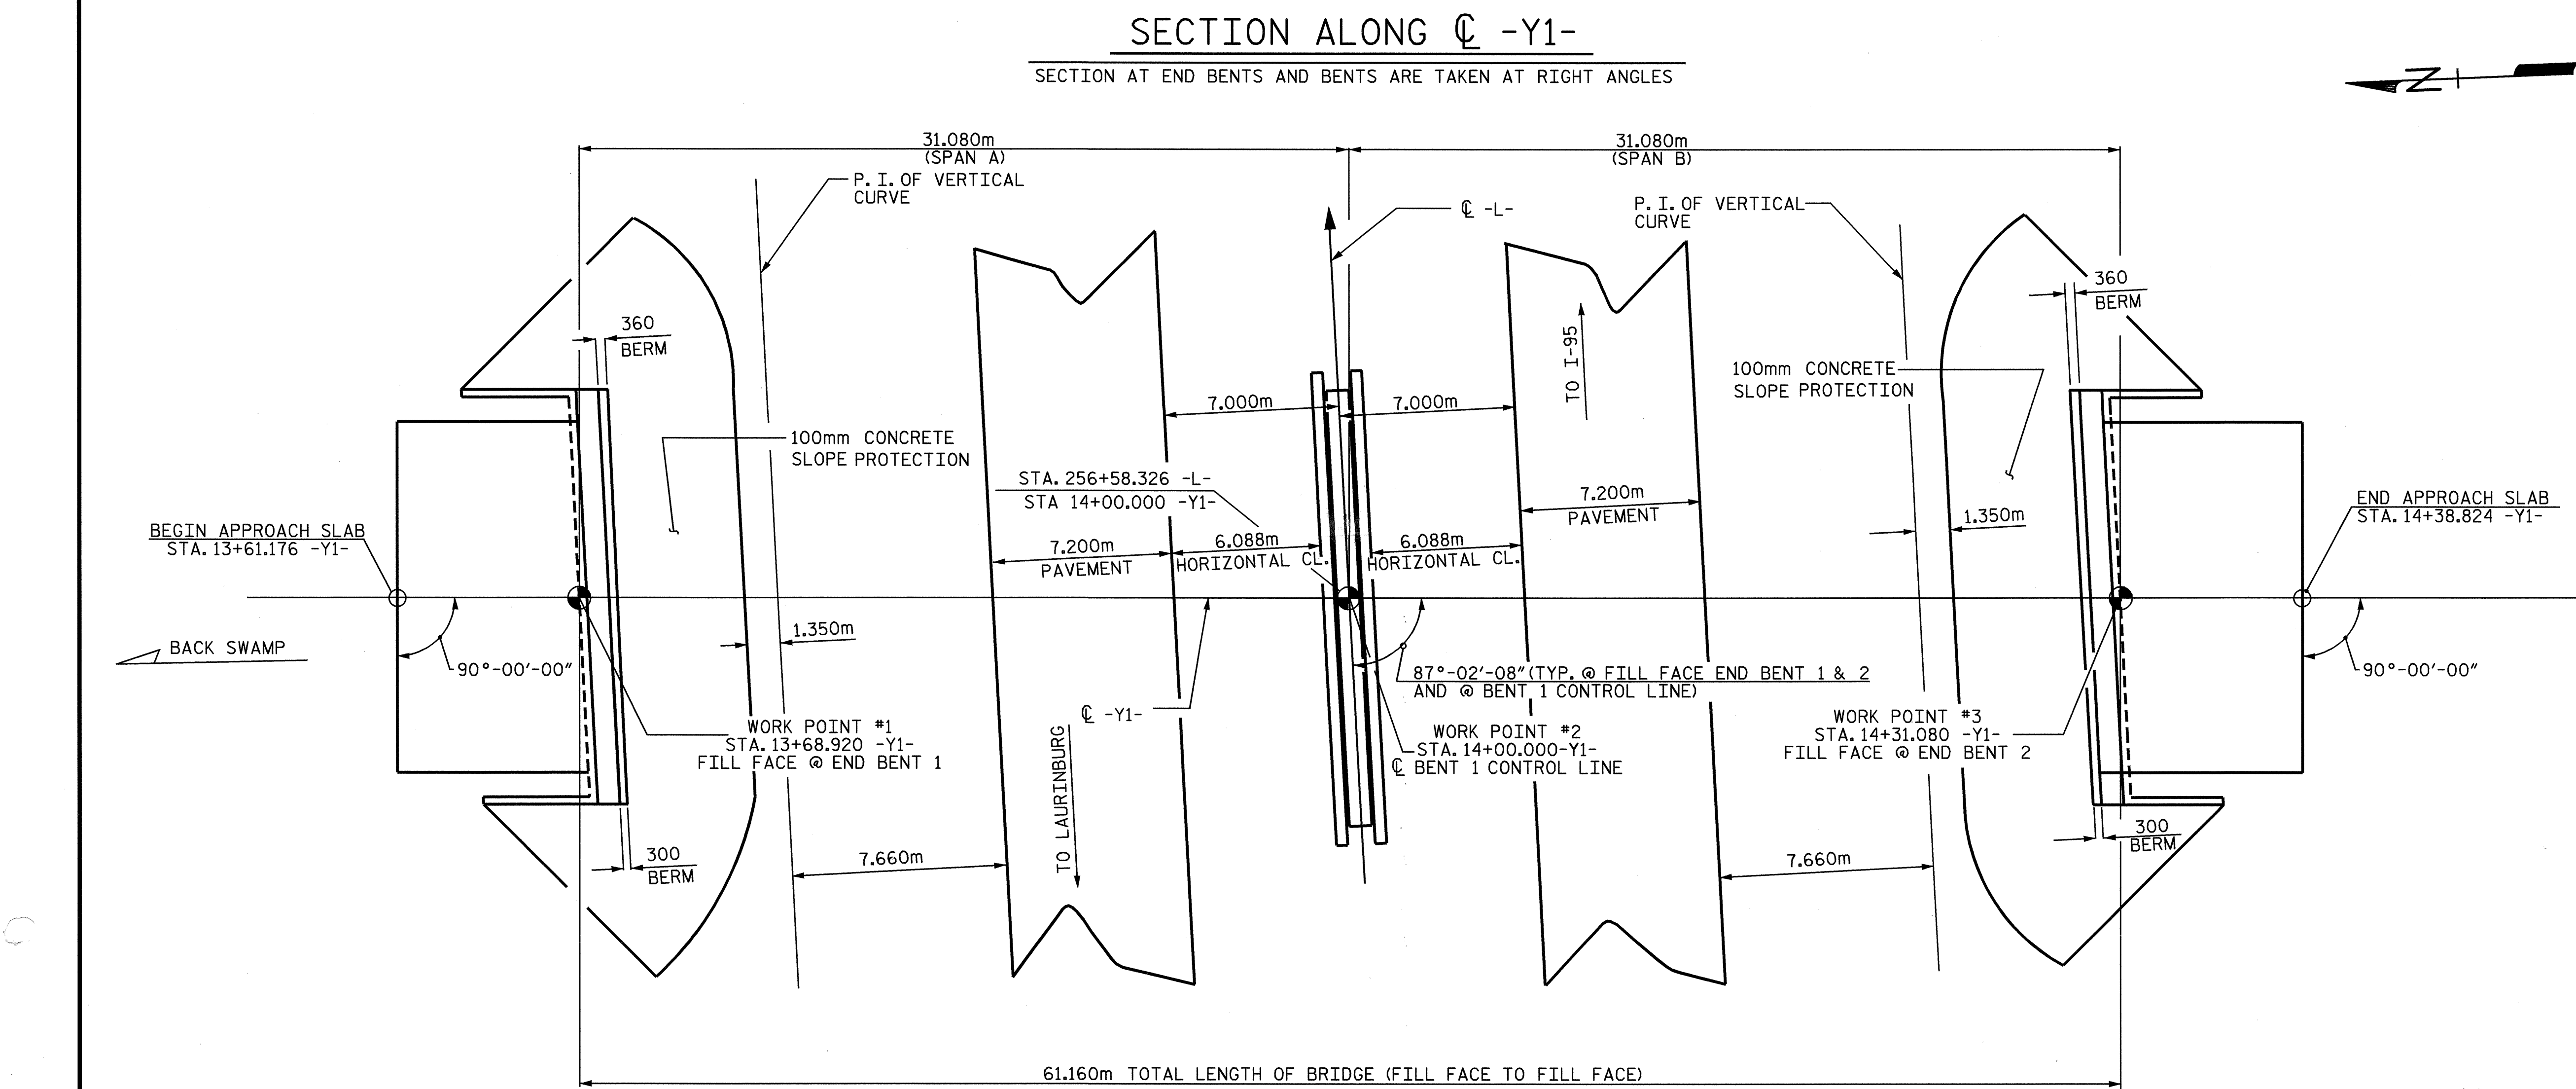

PROJECT NO. R-513C
 ROBESON COUNTY
 STATION: 256+58.326 -L-
14+00.000 -Y1-
 SHEET 1 OF 3 BRIDGE NO. 484

STATE OF NORTH CAROLINA
 DEPARTMENT OF TRANSPORTATION
 RALEIGH
GENERAL DRAWING
 BRIDGE ON SR 1164
 OVER US 74 BETWEEN
 SR 1162 AND BACK SWAMP

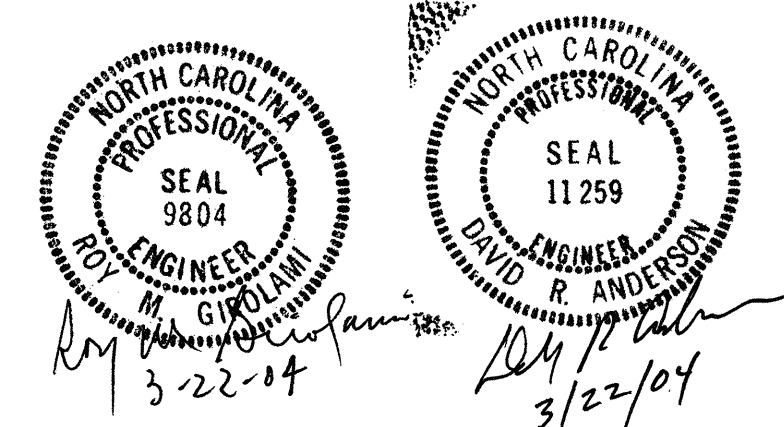

DRAWN BY : S. RASHIDI DATE : DEC-2000
 CHECKED BY : W. K. FISCHER DATE : 1-27-04

REVISIONS						SHEET NO.
NO.	BY:	DATE:	NO.	BY:	DATE:	
1			3			5-66
2			4			TOTAL SHEETS 312