

AT END BENT 1

AT END BENT 2

PLAN

* A BARS TO BE SPACED RADIALLY @ 150mm CTS. ALONG C -Y-
 ** RADIAL DIMENSIONS


*13 A2 & A217-226 SPLICE LENGTH = 540mm
 *13 A4 & A418-425 SPLICE LENGTH = 540mm

PROJECT NO. R-513BB
 ROBESON COUNTY
 STATION: 209+17.263 -L-

SHEET 1 OF 5

STATE OF NORTH CAROLINA
 DEPARTMENT OF TRANSPORTATION
 RALEIGH

BRIDGE APPROACH SLAB
 WITH BARRIER RAIL

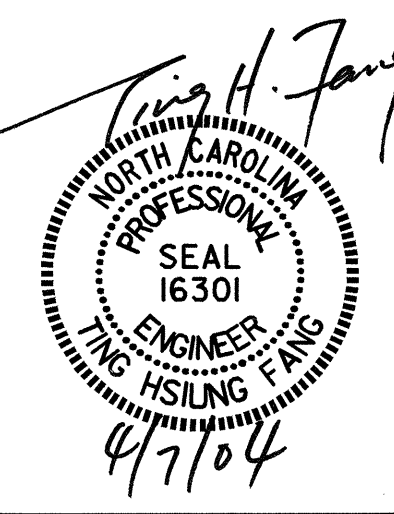

REVISIONS					SHEET NO.
NO.	BY:	DATE:	NO.	BY:	DATE:
1			3		
2			4		

DRAWN BY: W.K. FISCHER DATE: 2/19/04
 CHECKED BY: M.A. ALLEN DATE: 3/3/04

07-APR-2004 09:54
 W:\SquadM\0513bb\str2\wkfisher\Microstation\R-513BB_sd_AS_02.dgn
 wkfisher

STR #2