


* RADIAL DIMENSION

SKEW ANGLES				
	SPAN A		SPAN B	
GIRDER #1	①	136°-56'-46"	⑤	135°-02'-39"
GIRDER #2	②	137°-05'-59"	⑥	135°-11'-16"
GIRDER #3	③	137°-15'-16"	⑦	135°-19'-56"
GIRDER #4	④	137°-24'-37"	⑧	135°-28'-41"

PROJECT NO. R-513BB
ROBESON COUNTY
 STATION: 209+17.263 -L-

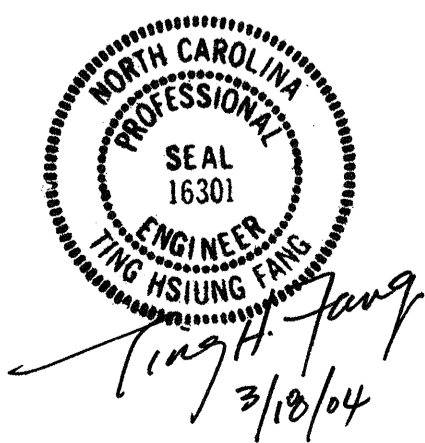

STATE OF NORTH CAROLINA
 DEPARTMENT OF TRANSPORTATION
 RALEIGH
SUPERSTRUCTURE
FRAMING PLAN
SPANS A & B

DRAWN BY : N. Q. TRAN DATE : 7-30-03
 CHECKED BY : M. A. ALLEN DATE : 2-04

REVISIONS						SHEET NO.
NO.	BY:	DATE:	NO.	BY:	DATE:	S-40
1			3			TOTAL SHEETS
2			4			312