


NOTES : BARRIER RAIL NOT SHOWN FOR CLARITY.
TRANSVERSE CONST. JT. IS TO BE PLACED PARALLEL TO C-Y- @ END BENT 1
FOR POUR SEQUENCE AND TRANSVERSE CONST. JT. DETAIL, SEE "SUPERSTRUCTURE BILL OF MATERIAL" SHEET.
* RADIAL DIMENSION

PROJECT NO. R-513BB
ROBESON COUNTY
STATION: 209+17.263 -L-

SHEET 1 OF 2

STATE OF NORTH CAROLINA
DEPARTMENT OF TRANSPORTATION
RALEIGH

**SUPERSTRUCTURE
PLAN OF SPANS**

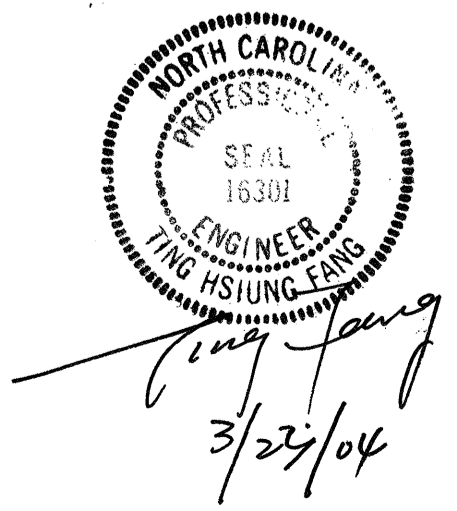

DRAWN BY : N. Q. TRAN DATE : 7-27-03
CHECKED BY : M. A. ALLEN DATE : 2-04

REVISIONS						SHEET NO.
NO.	BY:	DATE:	NO.	BY:	DATE:	S-37
1			3			TOTAL SHEETS
2			4			312