

NOTE: ALL BENTS ARE PARALLEL

LONG CHORD LAYOUT

ANGLES


- ① = 136°13'35"
- ② = 137°09'23"
- ③ = 137°09'23"
- ④ = 136°13'35"
- ⑤ = 135°14'26"
- ⑥ = 135°14'26"
- ⑦ = 136°13'35"
- ⑧ = 44°18'40"

PROJECT NO. R-513BB
ROBESON COUNTY
 STATION: 209+17.263 -L-

SHEET 3 OF 4

STATE OF NORTH CAROLINA
 DEPARTMENT OF TRANSPORTATION
 RALEIGH

LONG CHORD LAYOUT

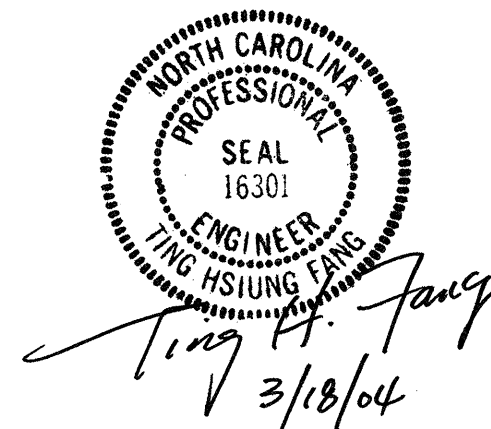

DRAWN BY: W.K. FISCHER DATE: 1/8/04
 CHECKED BY: N.Q. TRAN DATE: 1/9/04

REVISIONS						SHEET NO.	
NO.	BY:	DATE:	NO.	BY:	DATE:	S-34	
1			3			TOTAL SHEETS	312
2			4				