


**PLAN OF SPAN B**

BARRIER RAIL AND BARRIER FENCE NOT SHOWN FOR CLARITY.

PROJECT NO. R-513BB  
ROBESON COUNTY  
 STATION: 179+16.663 -L-

SHEET 2 OF 2

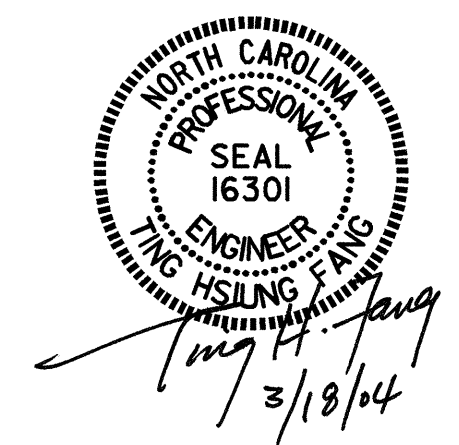

STATE OF NORTH CAROLINA  
 DEPARTMENT OF TRANSPORTATION  
 RALEIGH

**SUPERSTRUCTURE  
 PLAN OF SPANS**

DRAWN BY : T.A. WALTER DATE : 11/25/02  
 CHECKED BY : N.Q. IRAN DATE : 7/03

| REVISIONS |     |       |     |     |       | SHEET NO.        |  |
|-----------|-----|-------|-----|-----|-------|------------------|--|
| NO.       | BY: | DATE: | NO. | BY: | DATE: | S-6              |  |
| 1         |     |       | 3   |     |       | TOTAL SHEETS 312 |  |
| 2         |     |       | 4   |     |       |                  |  |