

END BENT 1

BENT 1

END BENT 2

FOUNDATION LAYOUT


(DIMENSIONS LOCATING PILES ARE SHOWN TO THE PILE CENTERLINE)
 (DIMENSIONS LOCATING PILES TYP. FOR EACH FOOTING)

PROJECT NO. R-513BB
ROBESON COUNTY
 STATION: 179+16.663 -L-

SHEET 2 OF 3

STATE OF NORTH CAROLINA
 DEPARTMENT OF TRANSPORTATION
 RALEIGH

GENERAL DRAWING
 FOUNDATION LAYOUT

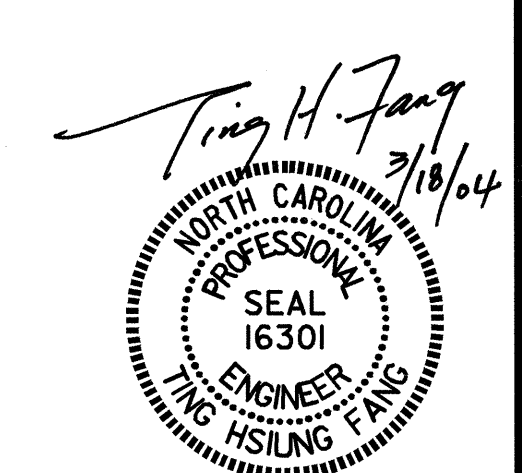

DRAWN BY: W.K. FISCHER DATE: 1/14/04
 CHECKED BY: T.H. FANG DATE: 1/20/04

REVISIONS						SHEET NO.
NO.	BY:	DATE:	NO.	BY:	DATE:	S-2
1			3			TOTAL SHEETS
2			4			3/2