


#13 A BAR MIN. SPLICE LENGTH = 540mm
 #16 A BAR & G BAR MIN. SPLICE LENGTH = 770mm

@ END BENT 1
 (TOP SLAB STEEL SHOWN, FOR BOT. SLAB STEEL, SEE APPROACH SLAB @ END BENT #2)

@ END BENT 2
 (BOT. SLAB STEEL SHOWN, FOR TOP SLAB STEEL, SEE APPROACH SLAB @ END BENT #1)

PLAN

PROJECT NO. R-513C
ROBESON COUNTY
 STATION: 318+10.648 -L-
 SHEET 1 OF 5

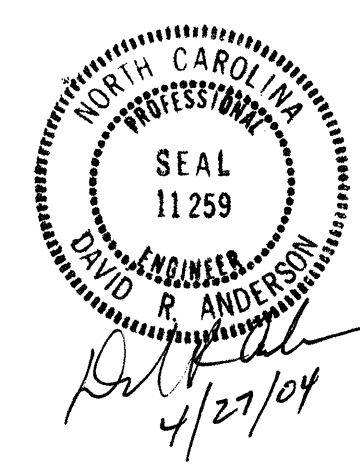

STATE OF NORTH CAROLINA DEPARTMENT OF TRANSPORTATION RALEIGH					
BRIDGE APPROACH SLAB WITH BARRIER RAIL					
REVISIONS					SHEET NO. S-308
NO.	BY:	DATE:	NO.	BY:	DATE:
1			3		
2			4		
TOTAL SHEETS					312

DRAWN BY : H.A. LUCAS DATE : 3/22/04
 CHECKED BY : W.K. FISCHER DATE : 4/01/04