

SPAN A

SPAN B

PARTIAL PLAN OF SPANS


BARRIER RAIL NOT SHOWN FOR CLARITY.
TRANSVERSE CONST. JT. IS TO BE PLACED PARALLEL TO BENT 1 CONTROL LINE.
FOR POUR SEQUENCE AND TRANSVERSE CONST. JT. DETAIL, SEE "SUPERSTRUCTURE BILL OF MATERIAL" SHEET.

PROJECT NO. R-513C
ROBESON COUNTY
STATION: 318+10.648 -L-

SHEET 1 OF 2

STATE OF NORTH CAROLINA
DEPARTMENT OF TRANSPORTATION
RALEIGH

**SUPERSTRUCTURE
PLAN OF SPANS**

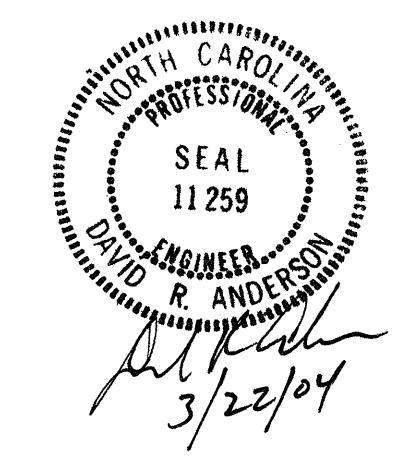

DRAWN BY : N. O. TRAN DATE : JUN.2001
CHECKED BY : T. A. WALTER DATE : 10-24-02

REVISIONS					SHEET NO.
NO.	BY:	DATE:	NO.	BY:	DATE:
1			3		
2			4		
TOTAL SHEETS					312