
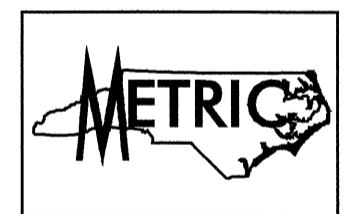
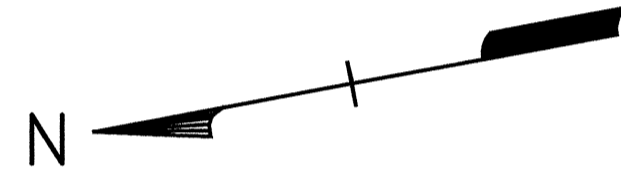


SECTION ALONG C -Y4-

SECTION AT END BENTS AND BENTS ARE TAKEN AT RIGHT ANGLES

NOTES


FOR NOTES, SEE SHEET 3 OF 3.

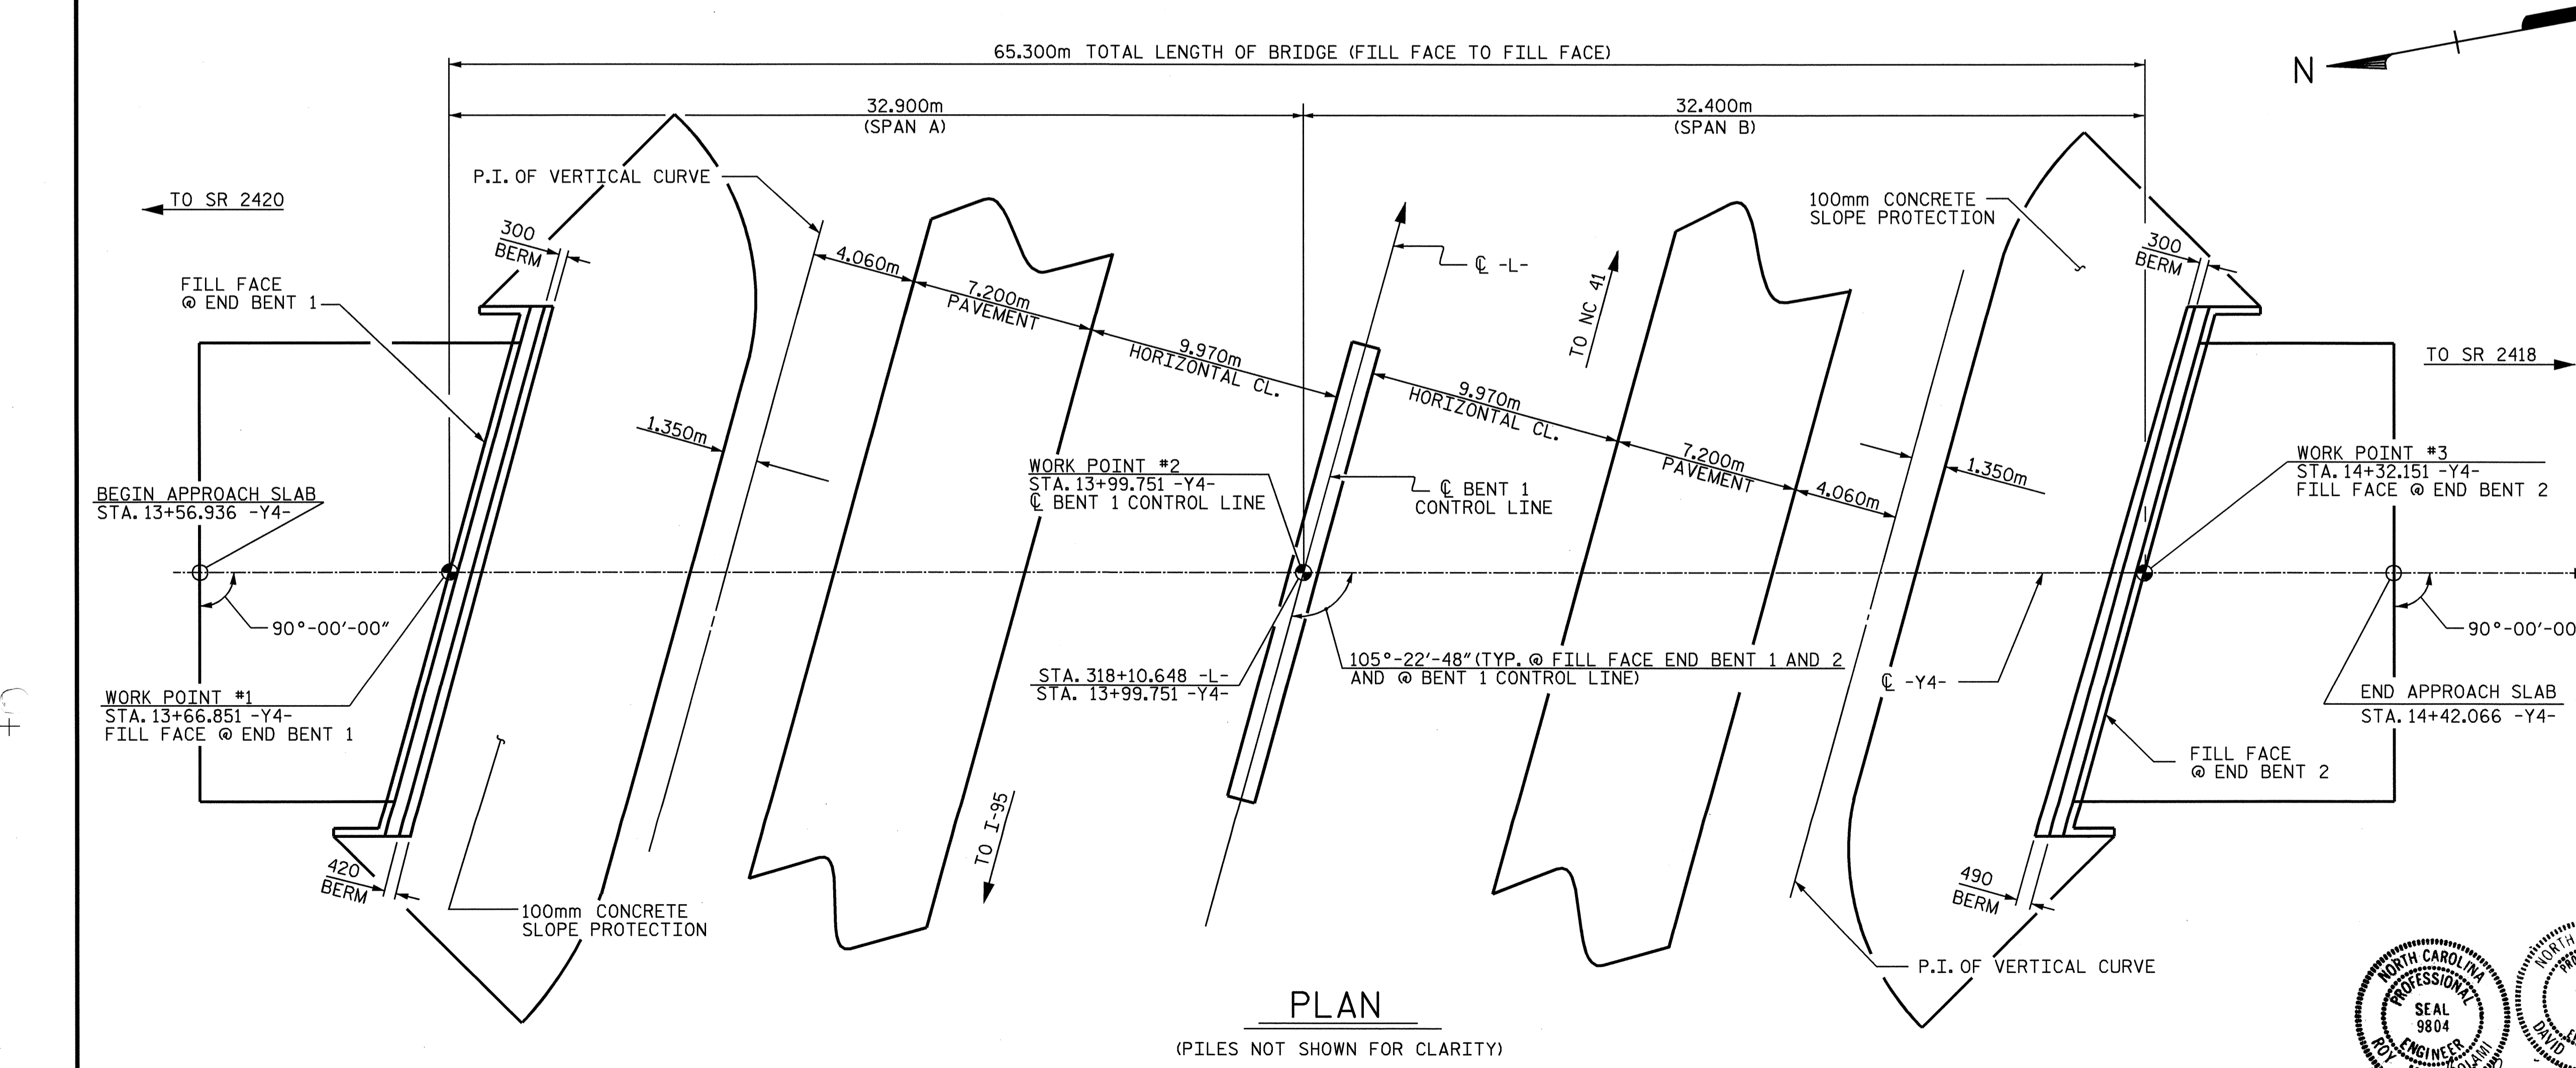

PROJECT NO. R-513C
ROBESON COUNTY
 STATION: 318+10.648 -L-
13+99.751 -Y4-

SHEET 1 OF 3 BRIDGE NO. 489

STATE OF NORTH CAROLINA
 DEPARTMENT OF TRANSPORTATION
 RALEIGH
GENERAL DRAWING
 BRIDGE ON SR 2505
 OVER US 74 BETWEEN
 SR 2418 AND SR 2420

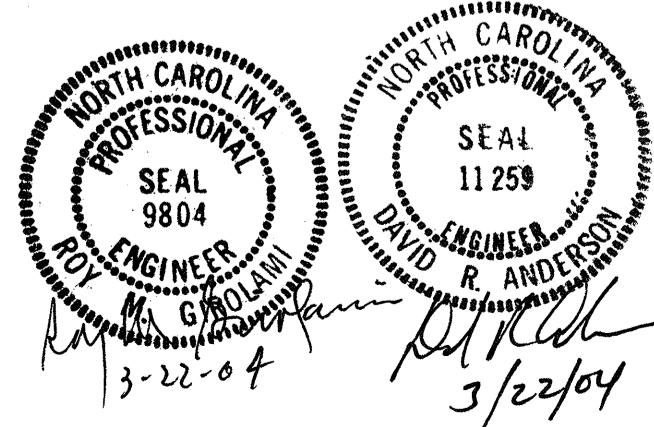

DRAWN BY: D. R. ANDERSON DATE: 10-19-00
 CHECKED BY: W. K. FISCHER DATE: 1-29-04

REVISIONS						SHEET NO.	
NO.	BY:	DATE:	NO.	BY:	DATE:	TOTAL SHEETS	
1			3			5	281
2			4			3	12