

SPlice LENGTHS	
#13 "A"	= 540
#16 "A"	= 770

@ END BENT #1
 (BOT. SLAB STEEL SHOWN FOR TOP SLAB STEEL, SEE APPROACH SLAB @ END BENT #2)


@ END BENT #2
 (TOP SLAB STEEL SHOWN FOR BOT. SLAB STEEL, SEE APPROACH SLAB @ END BENT #1)

PLAN

CONCRETE MEDIAN NOT SHOWN FOR CLARITY. FOR LOCATION, DETAILS, AND REINFORCING STEEL, SEE "STRUCTURE CONCRETE MEDIAN" SHEETS.

PROJECT NO. R-0513C
 ROBESON COUNTY
 STATION: 298+57.237-L-

SHEET 1 OF 5

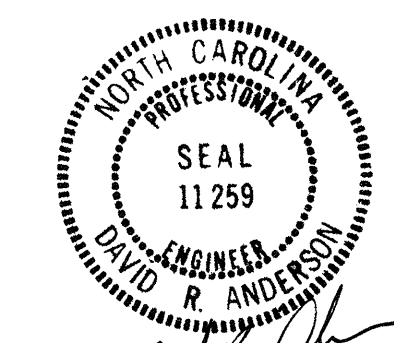

STATE OF NORTH CAROLINA
 DEPARTMENT OF TRANSPORTATION
 RALEIGH

BRIDGE APPROACH SLAB WITH BARRIER RAIL

DRAWN BY: R.D. MARTIN DATE: 2/24/04
 CHECKED BY: W.K. FISCHER DATE: 3/30/04

REVISIONS						SHEET NO.	
NO.	BY:	DATE:	NO.	BY:	DATE:	S-276	
1			3			TOTAL SHEETS	312
2			4				