

PLAN OF SPAN B

TRANSVERSE CONST. JT. IS TO BE PLACED PARALLEL TO BENT 1 CONTROL LINE.
 FOR POUR SEQUENCE AND TRANSVERSE CONST. JT. DETAIL, SEE "SUPERSTRUCTURE BILL OF MATERIAL" SHEET.
 BARRIER RAIL NOT SHOWN FOR CLARITY.
 FOR LOCATION OF CONCRETE MEDIAN, SEE "CONCRETE MEDIAN" SHEET


PROJECT NO. R-513C
ROBESON COUNTY
 STATION: 298+57.237 -L-

SHEET 2 OF 2

STATE OF NORTH CAROLINA
 DEPARTMENT OF TRANSPORTATION
 RALEIGH

**SUPERSTRUCTURE
 PLAN OF SPANS**

REVISIONS						SHEET NO.	
NO.	BY:	DATE:	NO.	BY:	DATE:	TOTAL SHEETS	
1			3			5	251
2			4			312	

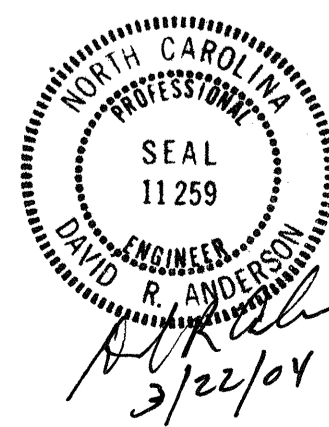

DRAWN BY : S. M. RASHIDI DATE : 8/30/01
 CHECKED BY : N. Q. TRAN DATE : 10/8/02