

PLAN OF SPAN A

TRANSVERSE CONST. JT. IS TO BE PLACED PARALLEL TO BENT 1 CONTROL LINE.
FOR POUR SEQUENCE AND TRANSVERSE CONST. JT. DETAIL, SEE "SUPERSTRUCTURE BILL OF MATERIAL" SHEET.
BARRIER RAIL NOT SHOWN FOR CLARITY.
FOR LOCATION OF CONCRETE MEDIAN, SEE "CONCRETE MEDIAN" SHEET


PROJECT NO. R-513C
ROBESON COUNTY
STATION: 298+57.237 -L-

SHEET 1 OF 2

STATE OF NORTH CAROLINA
DEPARTMENT OF TRANSPORTATION
RALEIGH

**SUPERSTRUCTURE
PLAN OF SPANS**

REVISIONS						SHEET NO.	
NO.	BY:	DATE:	NO.	BY:	DATE:	TOTAL SHEETS	
1			3			5	250
2			4			3	12

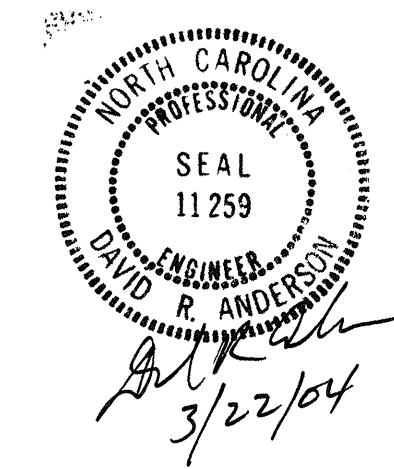

DRAWN BY: S. M. RASHIDI DATE: 8/30/01
CHECKED BY: N. Q. TRAN DATE: 10/8/02