
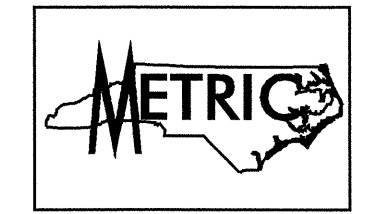
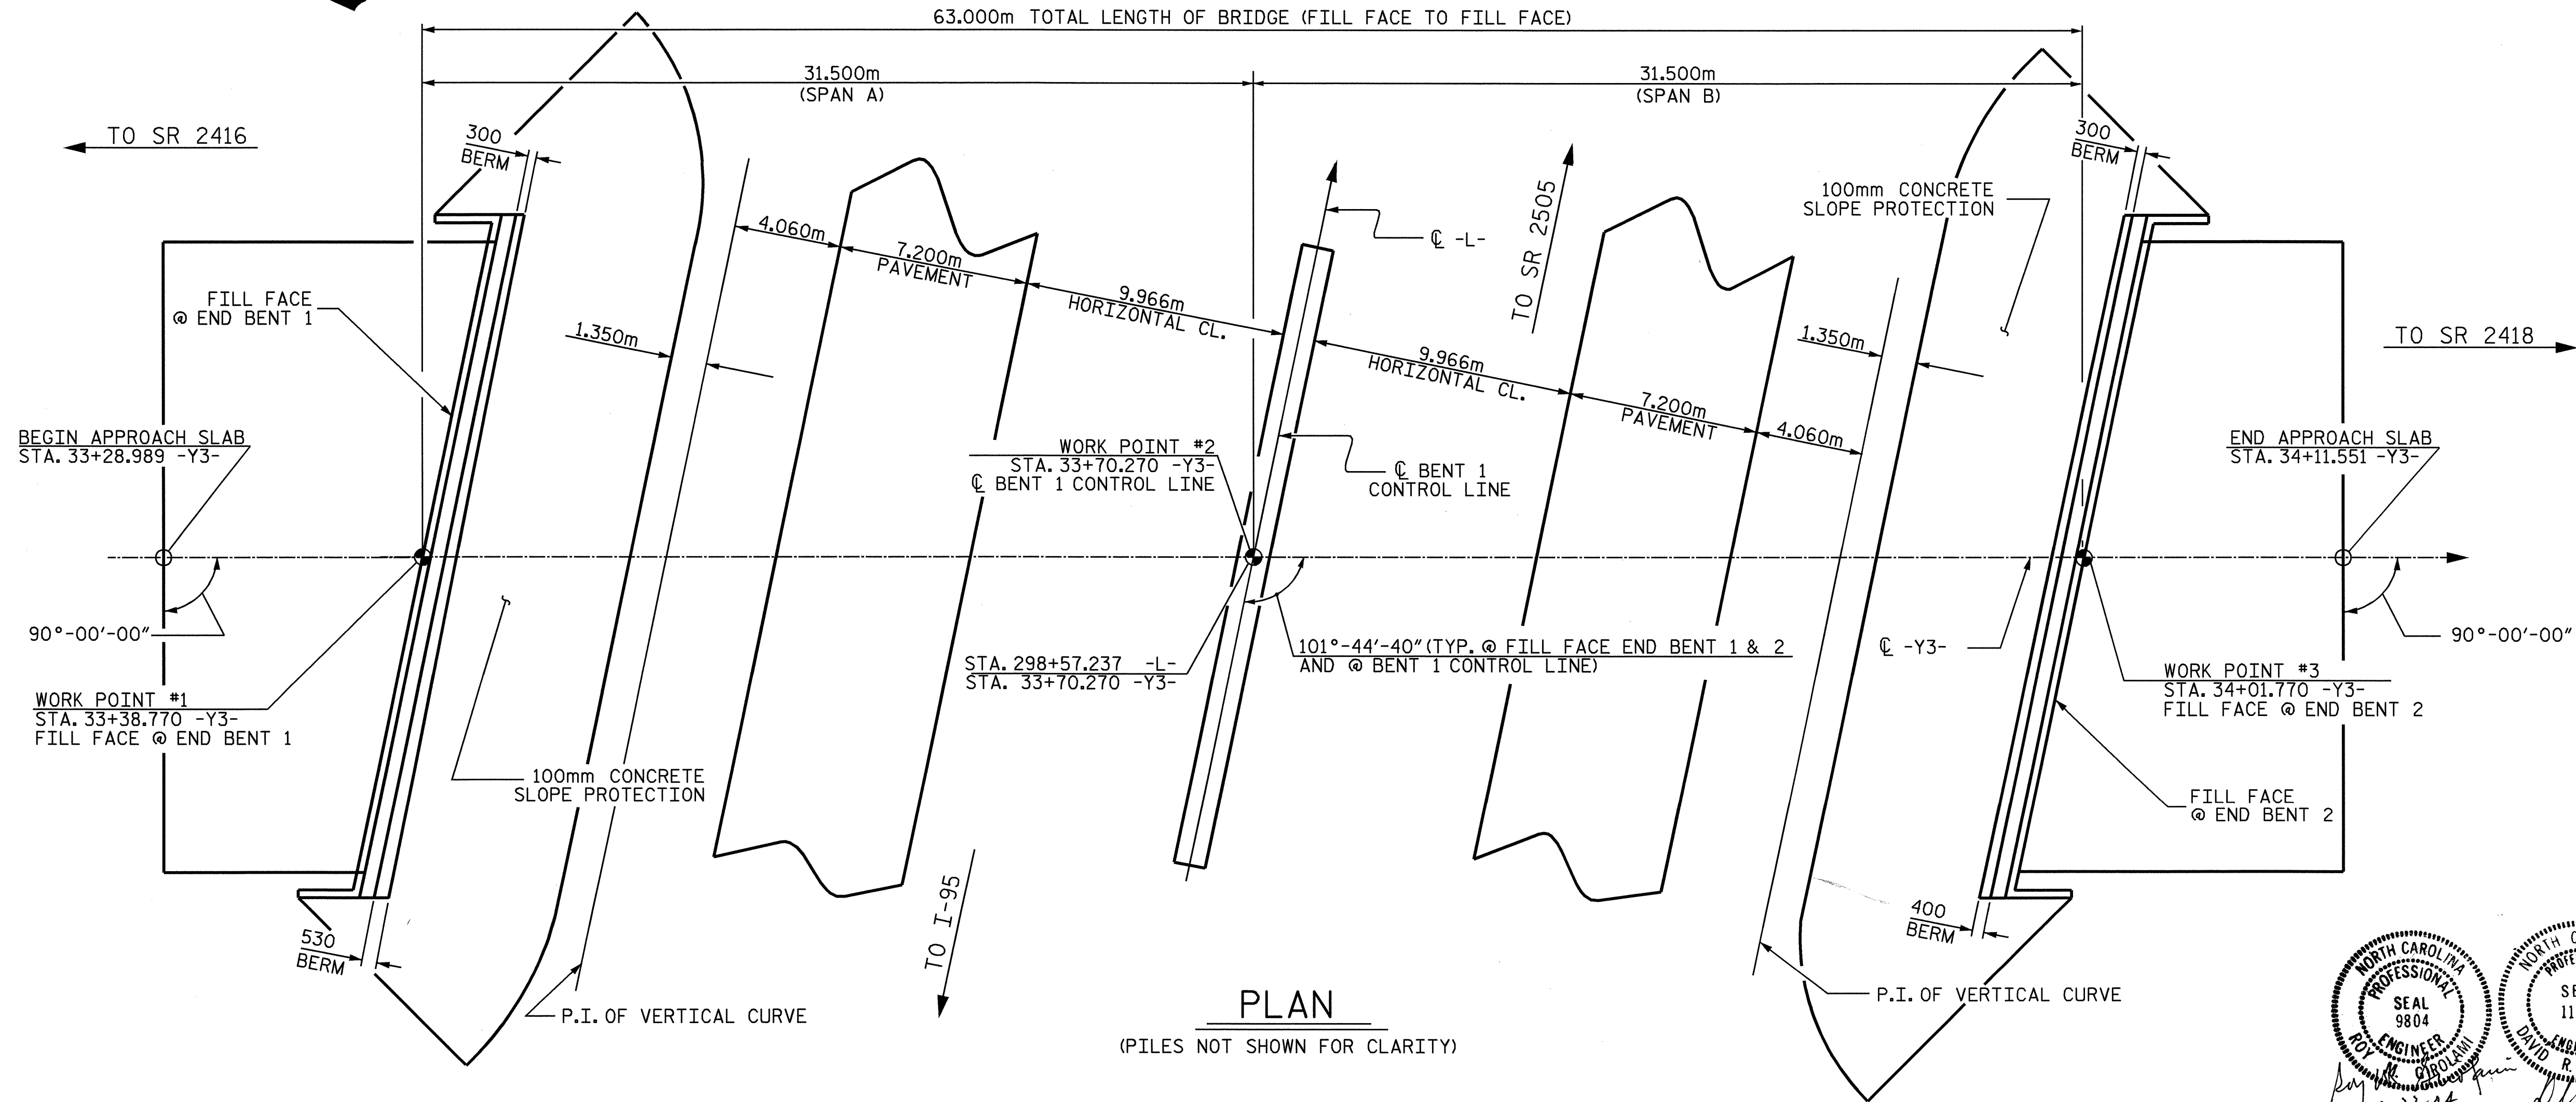


**NOTES**  
FOR NOTES, SEE SHEET 3 OF 3.

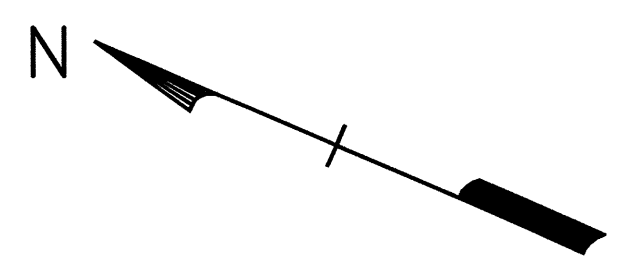

PROJECT NO. R-513C  
 ROBESON COUNTY  
 STATION: 298+57.237 -L-  
33+70.270 -Y3-  
 SHEET 1 OF 3 BRIDGE NO. 488

STATE OF NORTH CAROLINA  
 DEPARTMENT OF TRANSPORTATION  
 RALEIGH  
**GENERAL DRAWING**  
 BRIDGE ON -Y3- OVER  
 US 74 BETWEEN  
 I-95 AND SR 2505

**PROFESSIONAL ENGINEER SEAL**  
 NORTH CAROLINA  
 SEAL 9804  
 ROY R. ANDERSON  
 3/22/04

**PROFESSIONAL ENGINEER SEAL**  
 NORTH CAROLINA  
 SEAL 11259  
 DAVID R. ANDERSON  
 3/22/04

DRAWN BY: D. R. ANDERSON DATE: 10-19-00  
 CHECKED BY: W.K. FISCHER DATE: 1-29-04

REVISIONS						SHEET NO.	
NO.	BY:	DATE:	NO.	BY:	DATE:	5-246	
1			3			TOTAL SHEETS	
2			4			312	