


* DROP INLET & GRATE ARE ROADWAY PAY ITEMS. SEE ROADWAY PLANS FOR DETAILS. FIELD CUT OR BEND REINFORCING STEEL IN APPROACH SLAB TO ACCOMMODATE DROP INLET BOX.

PROJECT NO. R-0513C
ROBESON COUNTY
 STATION: 17+37.086-Y3-

SHEET 5 OF 5

STATE OF NORTH CAROLINA
 DEPARTMENT OF TRANSPORTATION
 RALEIGH

**DRAINAGE STRUCTURE
 ON APPROACH SLAB**

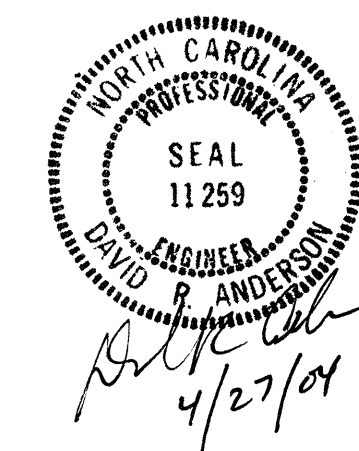

REVISIONS						SHEET NO.
NO.	BY:	DATE:	NO.	BY:	DATE:	S-245
1			3			TOTAL SHEETS
2			4			312

DRAWN BY : T.J. BEACH DATE : 3/26/04
 CHECKED BY : W.K. FISCHER DATE : 4/6/04