
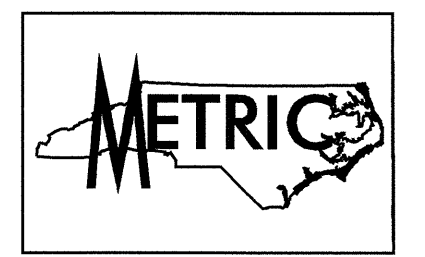
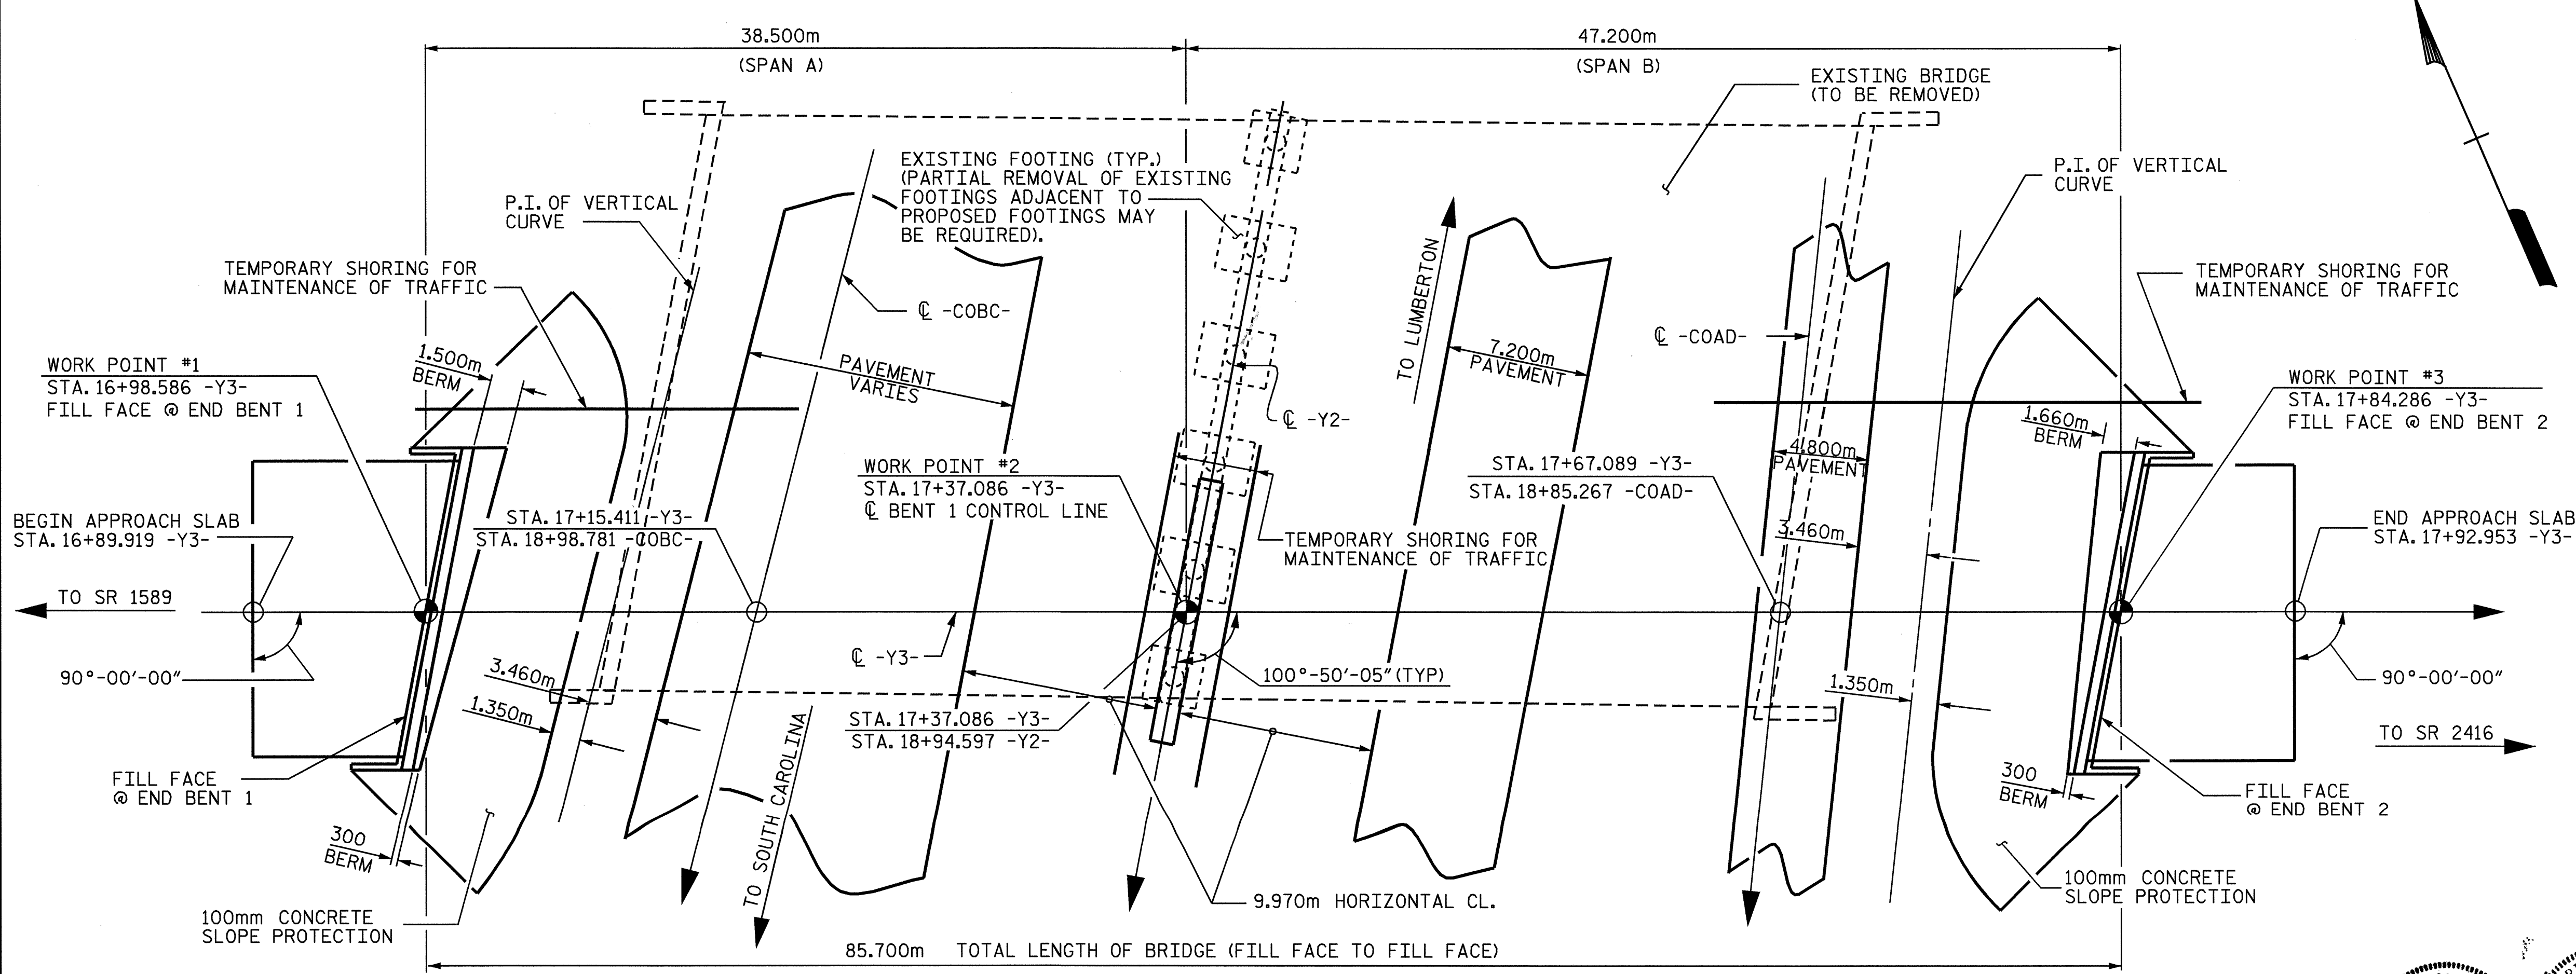


2.5000% -3.000%

VERTICAL CURVE
 PI = 18+32.500 -Y3-
 EL = 50.944
 VC = 341m

NOTES

FOR NOTES, SEE SHEET 3 OF 3.

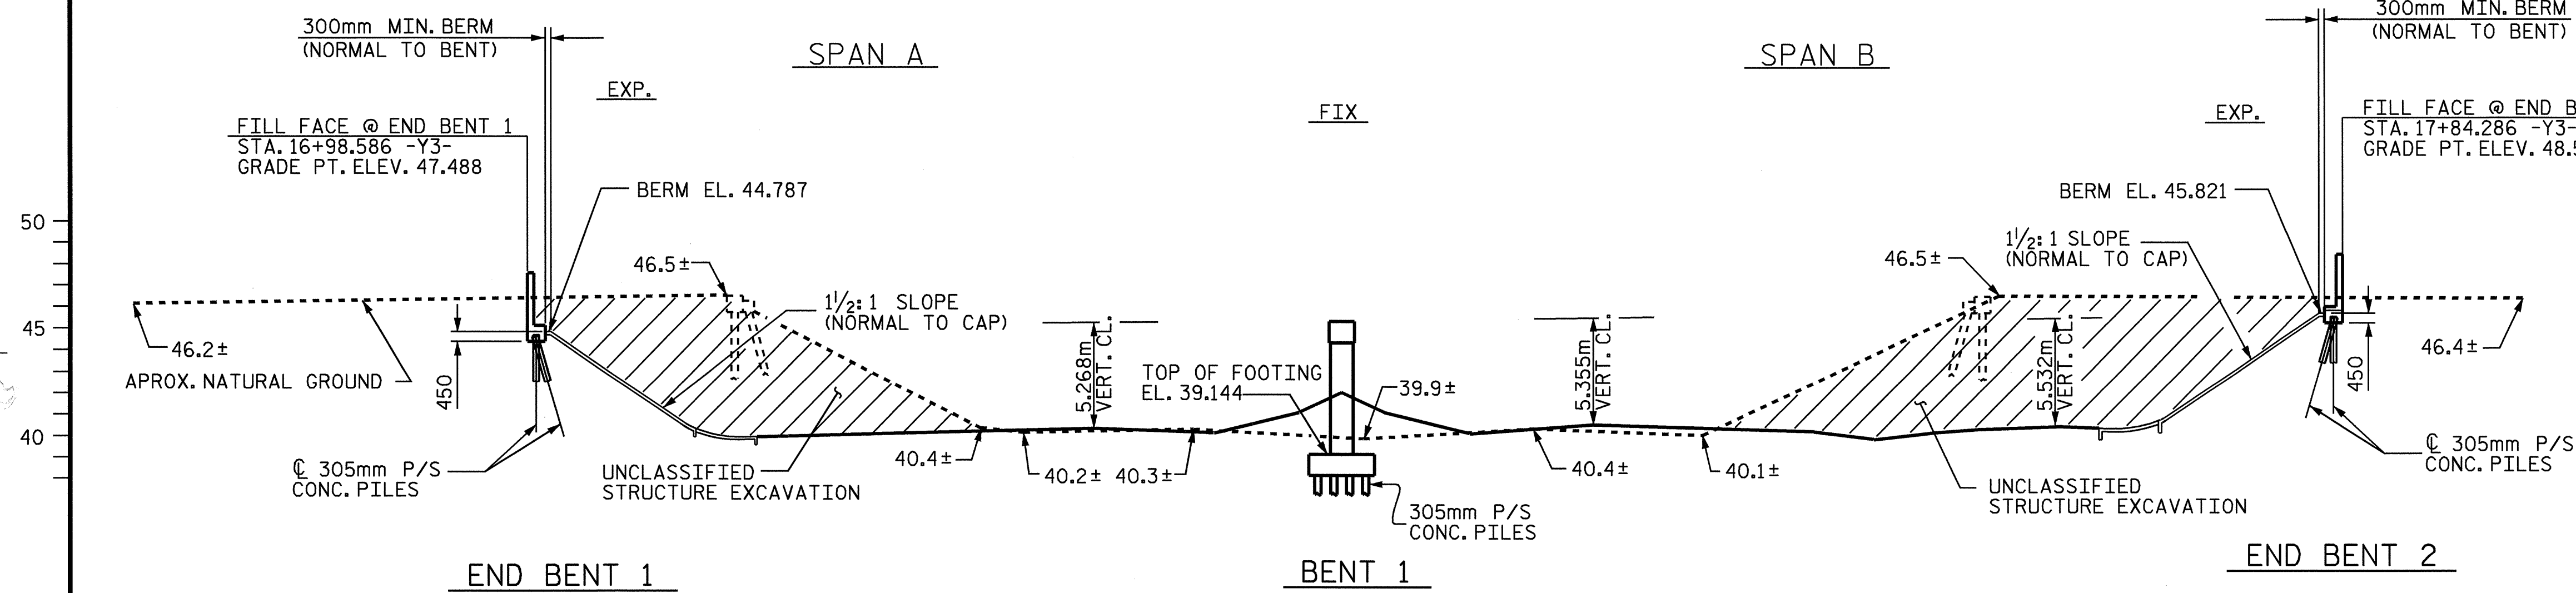

PROJECT NO. R-513C
 ROBESON COUNTY
 STATION: 17+37.086 -Y3-
 18+94.597 -Y2-
 SHEET 1 OF 3 REPLACES BRIDGE NO. 55

STATE OF NORTH CAROLINA
 DEPARTMENT OF TRANSPORTATION
 RALEIGH
 GENERAL DRAWING
 BRIDGE ON EXISTING
 US 74 OVER I-95
 BETWEEN SR 1589
 AND SR 2416

NORTH CAROLINA PROFESSIONAL ENGINEER SEAL 9804
 DAVID R. ANDERSON
 3-22-04

REVISIONS					SHEET NO.
NO.	BY:	DATE:	NO.	BY:	DATE:
1			3		
2			4		

TOTAL SHEETS 312

DRAWN BY: D. R. ANDERSON DATE: 10-19-00
 CHECKED BY: W. K. FISCHER DATE: 1-29-04