

@ END BENT 1


@ END BENT 2

PLAN

#13 A BAR MIN. SPLICE LENGTH = 540mm
 #16 A BAR & G BAR MIN. SPLICE LENGTH = 770mm

DRAWN BY : H. A. LUCAS DATE : 2-25-04
 CHECKED BY : SWANC@PE DATE : 4-12-04

16-APR-2004 16:06
 W:\SquadM\10513c\str3\swance\Microstation\10513c03as.hl.dgn
 swance

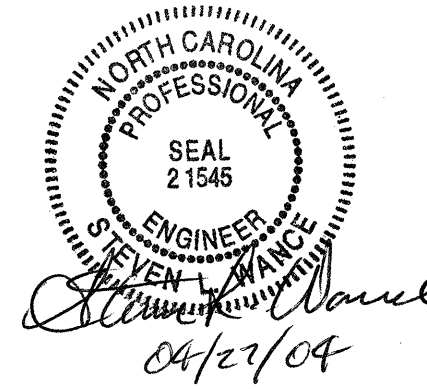

PROJECT NO. R-513C
 ROBESON COUNTY
 STATION: 277+68.339 -L-
 SHEET 1 OF 5

STATE OF NORTH CAROLINA
 DEPARTMENT OF TRANSPORTATION
 RALEIGH
 BRIDGE APPROACH SLAB
 FOR FLEXIBLE PAVEMENT
 WITH BARRIER RAIL

REVISIONS					SHEET NO.	
NO.	BY:	DATE:	NO.	BY:	DATE:	TOTAL SHEETS
1			3			5-205
2			4			312