

PLAN OF SPANS A & B

BARRIER RAIL NOT SHOWN FOR CLARITY.

TRANSVERSE CONST. JT. IS TO BE PLACED PARALLEL TO BENT 1 & BENT 2 CONTROL LINE.


FOR POUR SEQUENCE AND TRANSVERSE CONST. JT. DETAIL, SEE "SUPERSTRUCTURE BILL OF MATERIAL" SHEET.

THE #13J1 BARS ARE TO BE PLACED AS SPECIFIED ON THE "EXPANSION JOINT DETAIL" SHEET.

PROJECT NO. R-513C
ROBESON COUNTY
 STATION: 277+68.339 -L-

SHEET 1 OF 2
 STATE OF NORTH CAROLINA
 DEPARTMENT OF TRANSPORTATION
 RALEIGH

**SUPERSTRUCTURE
 PLAN OF SPANS
 (RIGHT LANE)**

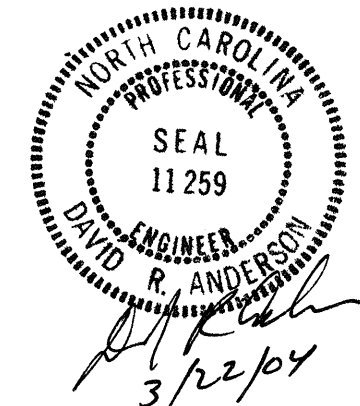

DRAWN BY : T.A. WALTER DATE : 6/4/01
 CHECKED BY : N.Q. TRAN DATE : 11/1/02

REVISIONS						SHEET NO.
NO.	BY:	DATE:	NO.	BY:	DATE:	TOTAL SHEETS
1			3			5-174
2			4			312