


NOTES
FOR NOTES, SEE SHEET 3 OF 3.

CURVE DATA -Y2-

Pls STA. 25+03.231	PISTA. 28+80.998
$\theta_s = 0^\circ-56'-13.4''$	$\Delta = 12^\circ-51'-20.9''$ (RT)
$L_s = 100.000m$	$L = 685.978m$
$LT = 66.668m$	$T = 344.435m$
$ST = 33.334m$	$R = 3057.269m$
	$SE = 0.025$

SECTION ALONG RIGHT LANE CONTROL LINE

SECTION AT END BENTS AND BENTS ARE TAKEN AT RIGHT ANGLES

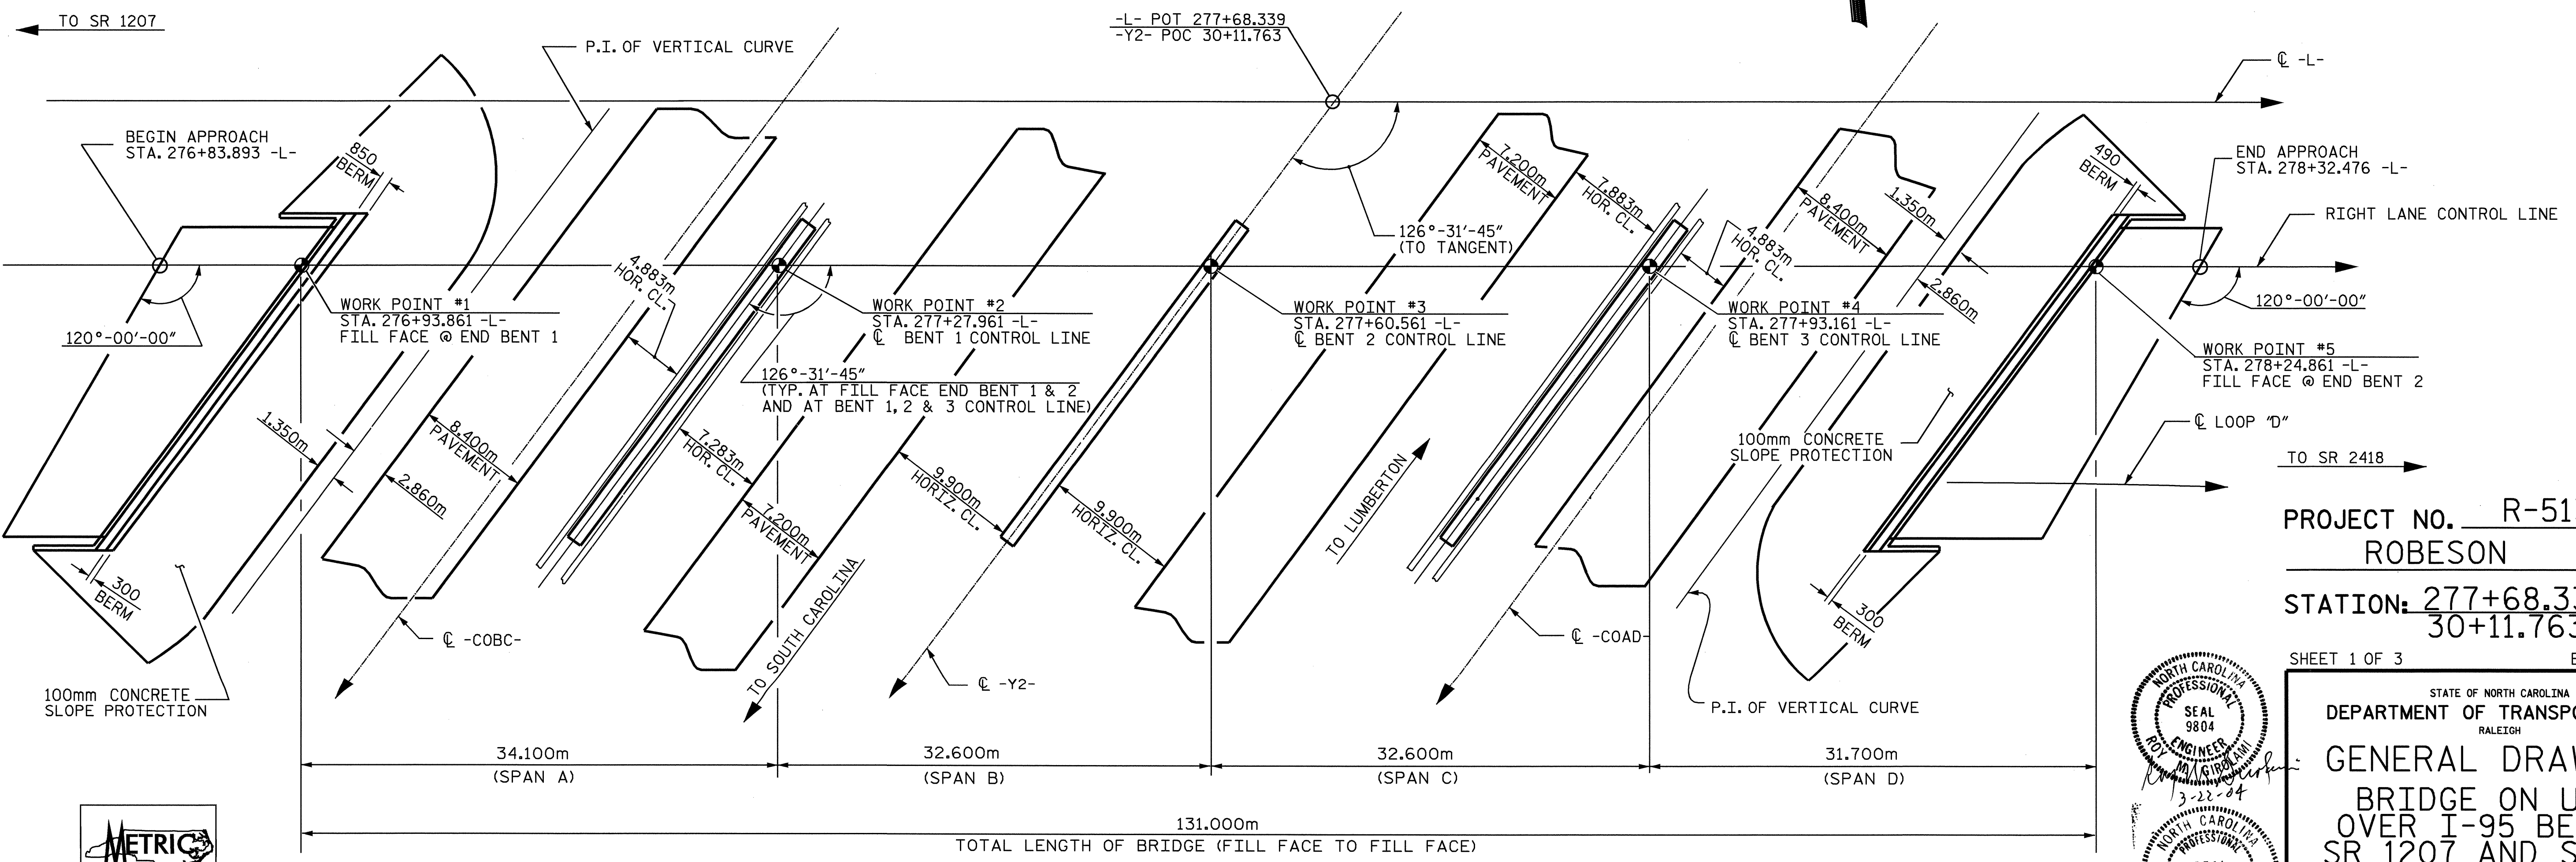

PLAN

(PILES NOT SHOWN FOR CLARITY)

PROJECT NO. R-513 C
ROBESON COUNTY
STATION: 277+68.339 -L-
30+11.763 -Y2-

SHEET 1 OF 3 BRIDGE NO. 487

STATE OF NORTH CAROLINA
DEPARTMENT OF TRANSPORTATION
RALEIGH
GENERAL DRAWING
BRIDGE ON US 74
OVER I-95 BETWEEN
SR 1207 AND SR 2418
(RIGHT LANE)

PROFESSIONAL ENGINEER SEAL
9804
DAVID R. ANDERSON
3/22/04

REVISIONS						SHEET NO.	
NO.	BY:	DATE:	NO.	BY:	DATE:	5-170	
1			3			TOTAL SHEETS 312	
2			4				

DRAWN BY : D. R. ANDERSON DATE : 10-26-00
CHECKED BY : W. K. FISCHER DATE : 1-29-04

