

@ END BENT 1

@ END BENT 2

PLAN

#13 A BAR MIN. SPLICE LENGTH = 540mm  
#16 G BAR MIN. SPLICE LENGTH = 770mm

DRAWN BY : H. A. LUCAS DATE : 2-25-04  
CHECKED BY : SWANcPE DATE : 4-12-04


16-APR-2004 16:19  
W:\SquadM\0513c\str3\swanc\Microstation\R513c03as.hldgn  
swanc

PROJECT NO. R-513C  
ROBESON COUNTY  
STATION: 277+68.339 -L-

SHEET 1 OF 5

STATE OF NORTH CAROLINA DEPARTMENT OF TRANSPORTATION RALEIGH					
BRIDGE APPROACH SLAB WITH BARRIER RAIL					
REVISIONS					
NO.	BY:	DATE:	NO.	BY:	DATE:
1			3		
2			4		

SHEET NO. 5-165  
TOTAL SHEETS 372

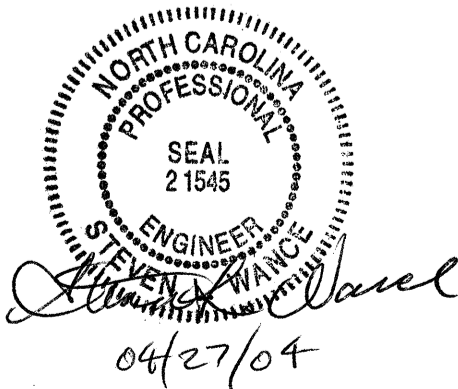

STR. #3