


PLAN OF SPANS C & D

BARRIER RAIL NOT SHOWN FOR CLARITY.
 TRANSVERSE CONST. JT. IS TO BE PLACED PARALLEL TO BENT 3 CONTROL LINE.
 FOR POUR SEQUENCE AND TRANSVERSE CONST. JT. DETAIL, SEE "SUPERSTRUCTURE BILL OF MATERIAL" SHEET.
 THE #13J1 BARS ARE TO BE PLACED AS SPECIFIED ON THE "EXPANSION JOINT DETAIL" SHEET.

PROJECT NO. R-513C
ROBESON COUNTY
 STATION: 277+68.339 -L-

SHEET 2 OF 2

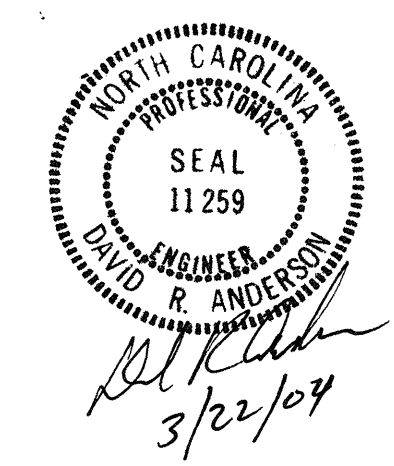

STATE OF NORTH CAROLINA
 DEPARTMENT OF TRANSPORTATION
 RALEIGH
SUPERSTRUCTURE
PLAN OF SPANS
(LEFT LANE)

REVISIONS						SHEET NO.
NO.	BY:	DATE:	NO.	BY:	DATE:	
1			3			5-135
2			4			TOTAL SHEETS 312

DRAWN BY: T.A. WALTER DATE: 9/26/00
 CHECKED BY: N.G. TRAN DATE: 10/14/02